

InterClean Equipment, Inc.

TOUCHLESS VEHICLE WASH SYSTEM

**CENTRI
SPINNER[®]**



From design to installation...

THE WASH THAT WORKS!

Engineering Layout Drawings

PORTFOLIO INDEX:

AUTOMOTIVE INDUSTRY

----- PAGES 3 – 7

MILITARY WASH APPLICATIONS

----- PAGES 8 – 12

RETAIL TRUCK WASH

----- PAGES 13 – 15

TIRE WASH/ ENVIRONMENTAL TRACK OUT

----- PAGES 16 – 22

PUBLIC WORKS/ WASTE INDUSTRY

----- PAGES 23 – 27

SCHOOL BUS WASH

----- PAGES 28 – 29

RAIL AND LOCOMOTIVE WASH

----- PAGES 30 – 33

TRANSIT BUS WASH

----- PAGES 34 – 35


CAR WASH

----- PAGES 36 – 37

HEAVY EQUIPMENT WASH

----- PAGES 38 - 40



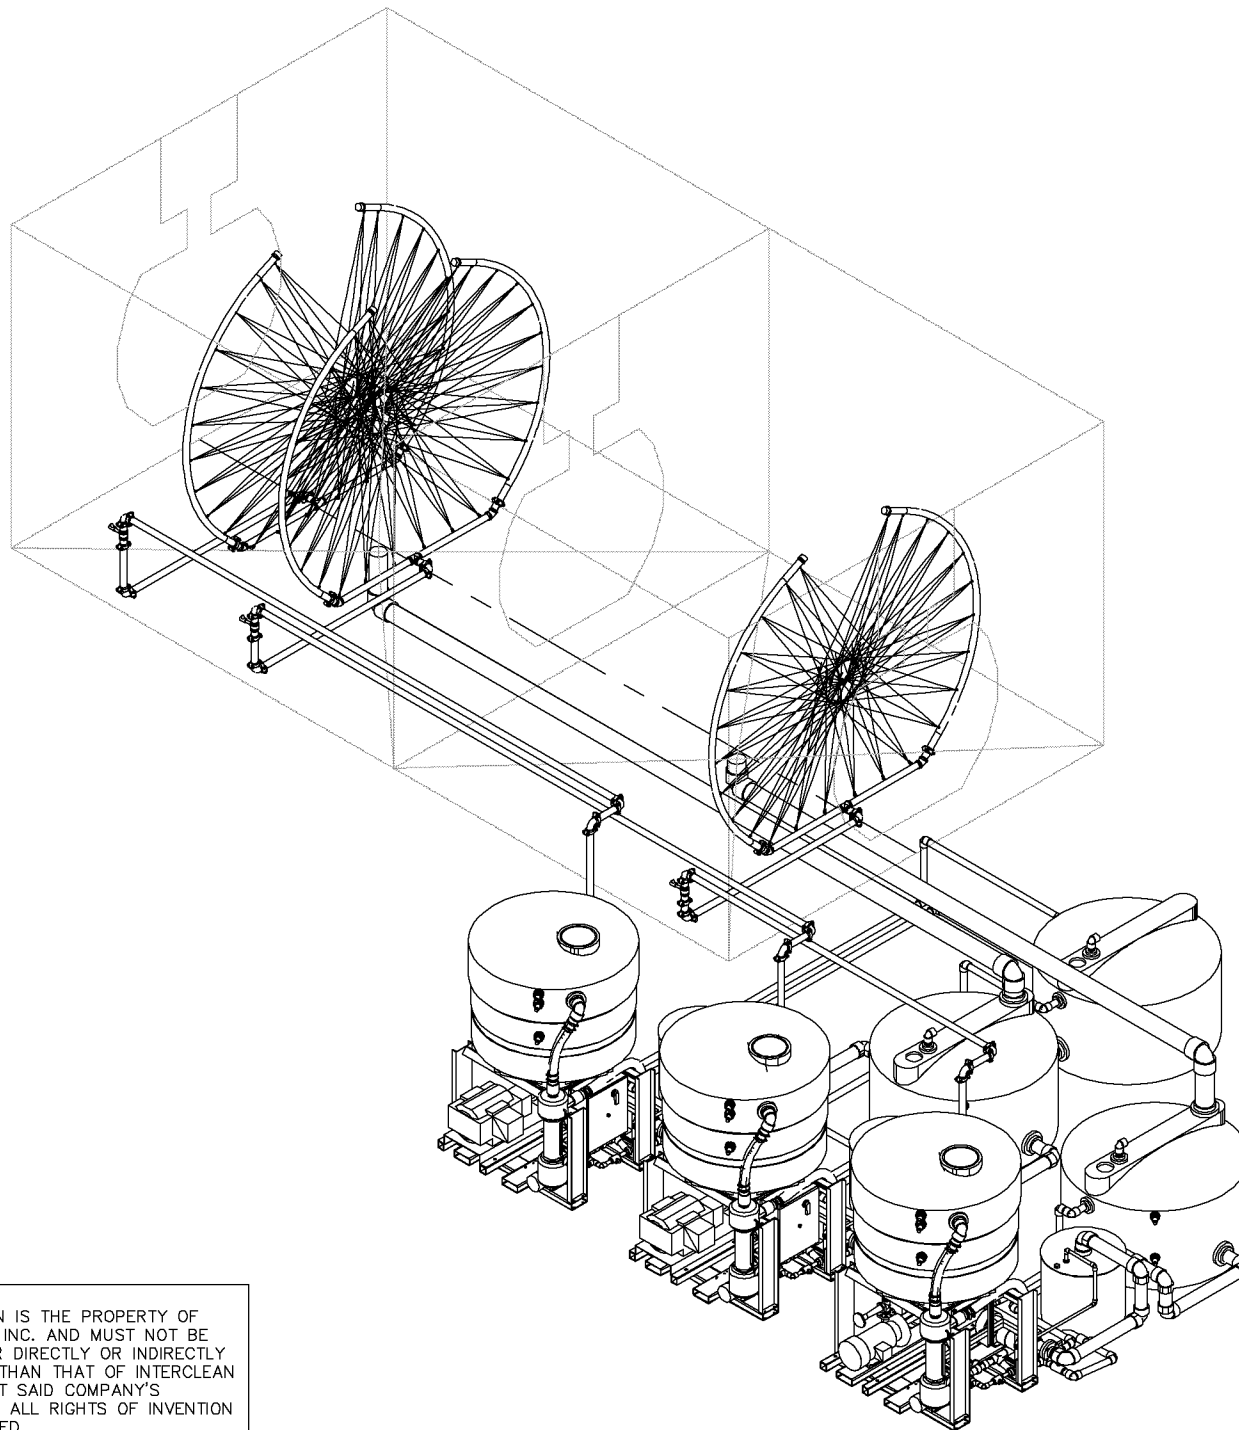

NOTE:
THIS DRAWING IN DESIGN IS THE PROPERTY OF
INTERCLEAN EQUIPMENT INC. AND MUST NOT BE
COPIED OR USED EITHER DIRECTLY OR INDIRECTLY
FOR ANY WORK OTHER THAN THAT OF INTERCLEAN
EQUIPMENT INC. WITHOUT SAID COMPANY'S
EXPRESSED PERMISSION. ALL RIGHTS OF INVENTION
OR DESIGN ARE RESERVED.

NOTE:
ITEMS SPECIFIED AND DETAILS INDICATED MAY BE
SUBJECT TO SUPERSEDING PER LOCAL CODES
AND REGULATIONS


InterClean Equipment, Inc

DRAWN BY:
P.K.
CHECKED BY:
P.K.
APPROVED BY:
P.K.

GENERAL MOTORS, SHREVEPORT, LA
VEHICLE WASH SYSTEM AT ASSEMBLY LINE
3-D VIEW

DATE: 10/12/97
DWG: 1056J9701
SCALE:

| REV. | DATE | DESCRIPTION | APP. |
|------|------|-------------|------|
| | | | |
| | | | |
| | | | |
| | | | |

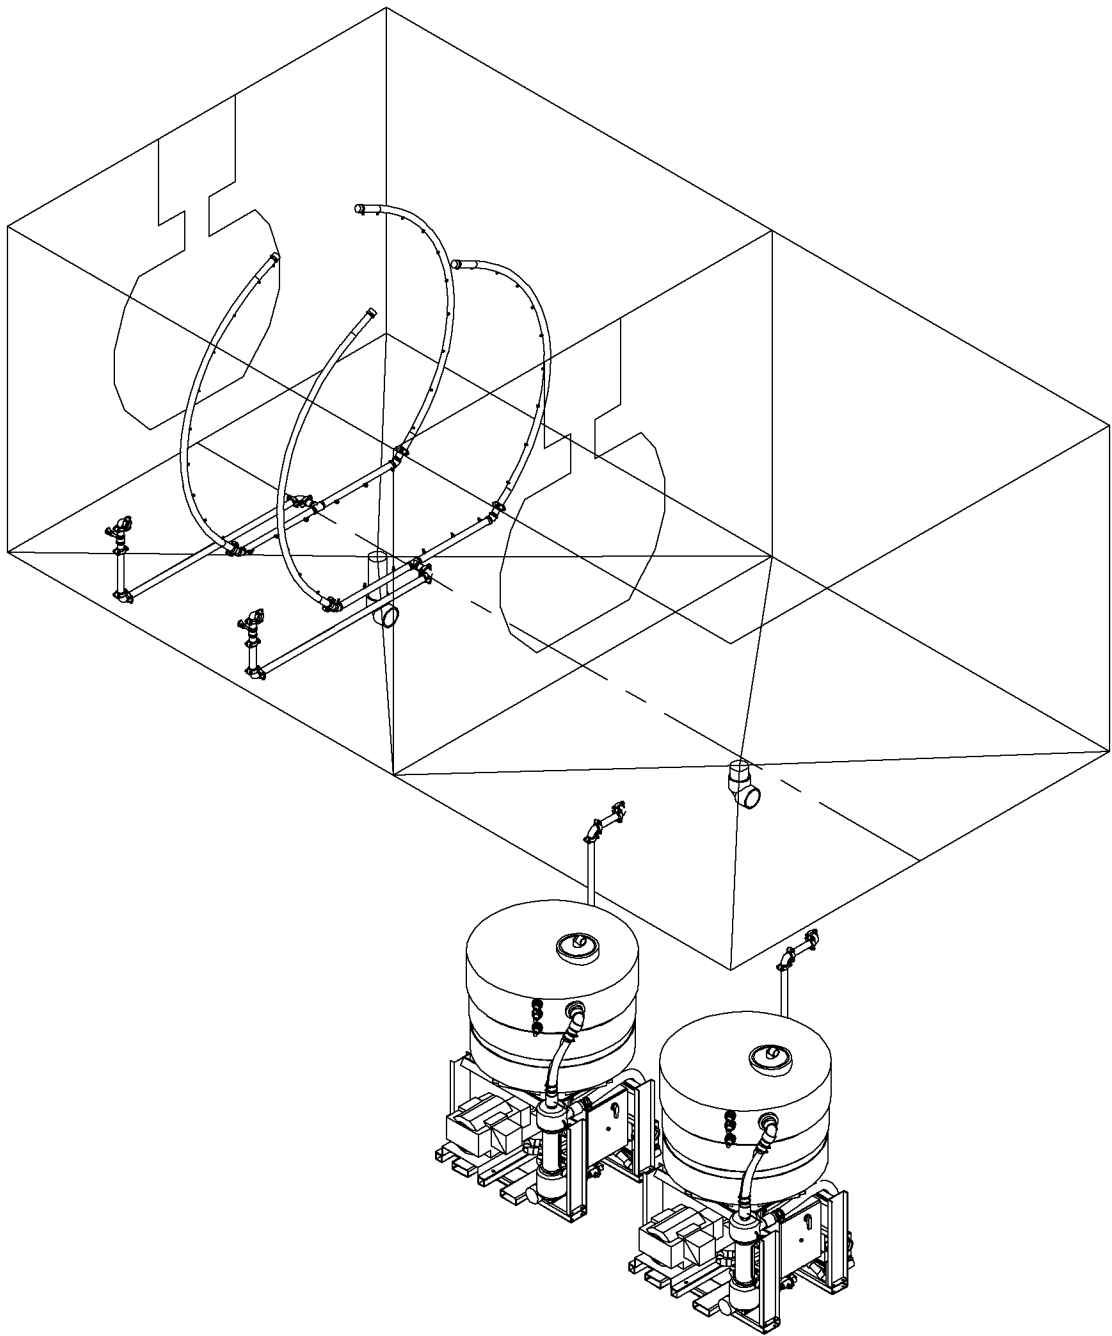

InterClean Equipment, Inc

DRAWN BY:
P.K.
CHECKED BY:
P.K.
APPROVED BY:
P.K.

GENERAL MOTORS, FLINT, MI
VEHICLE WASH SYSTEM AT ASSEMBLY LINE
3-D VIEW


DATE: 03/04/99
DWG: #L99011-01

| | | | |
|------|----------|-------------|------|
| REV. | DATE | DESCRIPTION | APP. |
| A | 03/04/99 | AS BUILT | |

D:\PROJECTS\USAM\Flint\GML99011.dwg, Layout1, 10/15/02 08:53:17 AM, Jason, HPD\1055CM.p3

NOTE:
ITEMS SPECIFIED AND DETAILS INDICATED MAY BE
SUBJECT TO SUPERSEDING PER LOCAL CODES
AND REGULATIONS

NOTE:
THIS DRAWING IN DESIGN IS THE PROPERTY OF
INTERCLEAN EQUIPMENT INC. AND MUST NOT BE
COPIED OR USED EITHER DIRECTLY OR INDIRECTLY
FOR ANY WORK OTHER THAN THAT OF INTERCLEAN
EQUIPMENT INC. WITHOUT SAID COMPANY'S
EXPRESSED PERMISSION. ALL RIGHTS OF INVENTION
OR DESIGN ARE RESERVED.

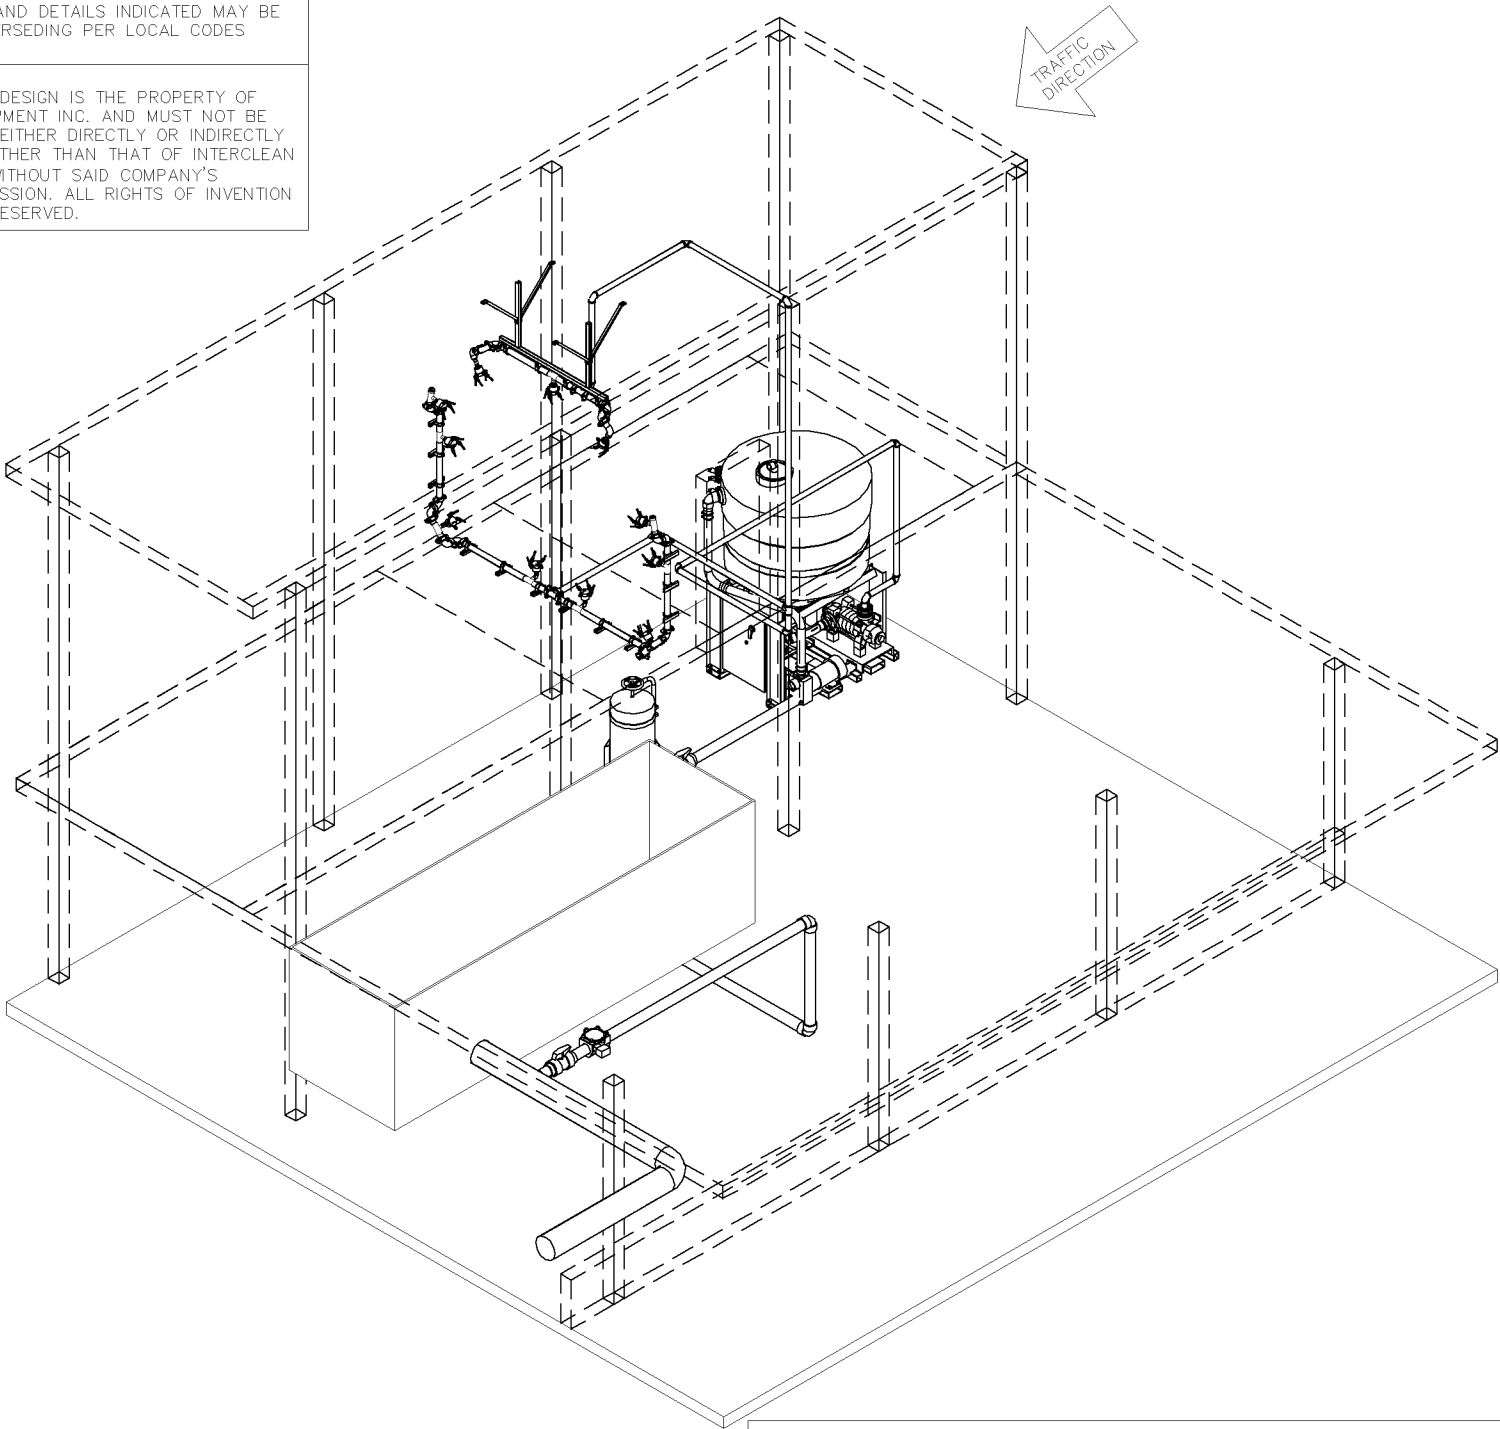

| REVISIONS | | | |
|-----------|-------------------------------------|----|---------|
| | DESCRIPTION | BY | DATE |
| A | 1 Butterfly Valve And Control Added | SL | 6/21/01 |
| B | As Built Revision | JG | 8/02/01 |
| | | | |
| | | | |
| | | | |
| | | | |
| | | | |
| | | | |



Central Engineering Group
Lansing Craft Centre
Lansing, Michigan 48921


GM Body Plant, Lansing, MI
Car Body Wash System
3-D View

| | |
|----------------------------|--------------------------------|
| DATE: 05/09/01 | PLANT NUMBER: 2 |
| DRAWN: Susan Liu | BLDG /SPACE: X |
| ENG'D: Jani Leino | BAY NUMBER: X |
| CHECKED: Pasi Kaipainen | WORK ORDER: |
| | JOB ORDER: |
| | DRAWING NUMBER: LY01-022 01 |

Interclean Equipment, Inc.

NOTE:
THIS DRAWING IN DESIGN IS THE PROPERTY OF
INTERCLEAN EQUIPMENT INC. AND MUST NOT BE
COPIED OR USED EITHER DIRECTLY OR INDIRECTLY
FOR ANY WORK OTHER THAN THAT OF INTERCLEAN
EQUIPMENT INC. WITHOUT SAID COMPANY'S
EXPRESSED PERMISSION. ALL RIGHTS OF INVENTION
OR DESIGN ARE RESERVED.

NOTE:
ITEMS SPECIFIED AND DETAILS INDICATED MAY BE
SUBJECT TO SUPERSEDING PER LOCAL CODES
AND REGULATIONS

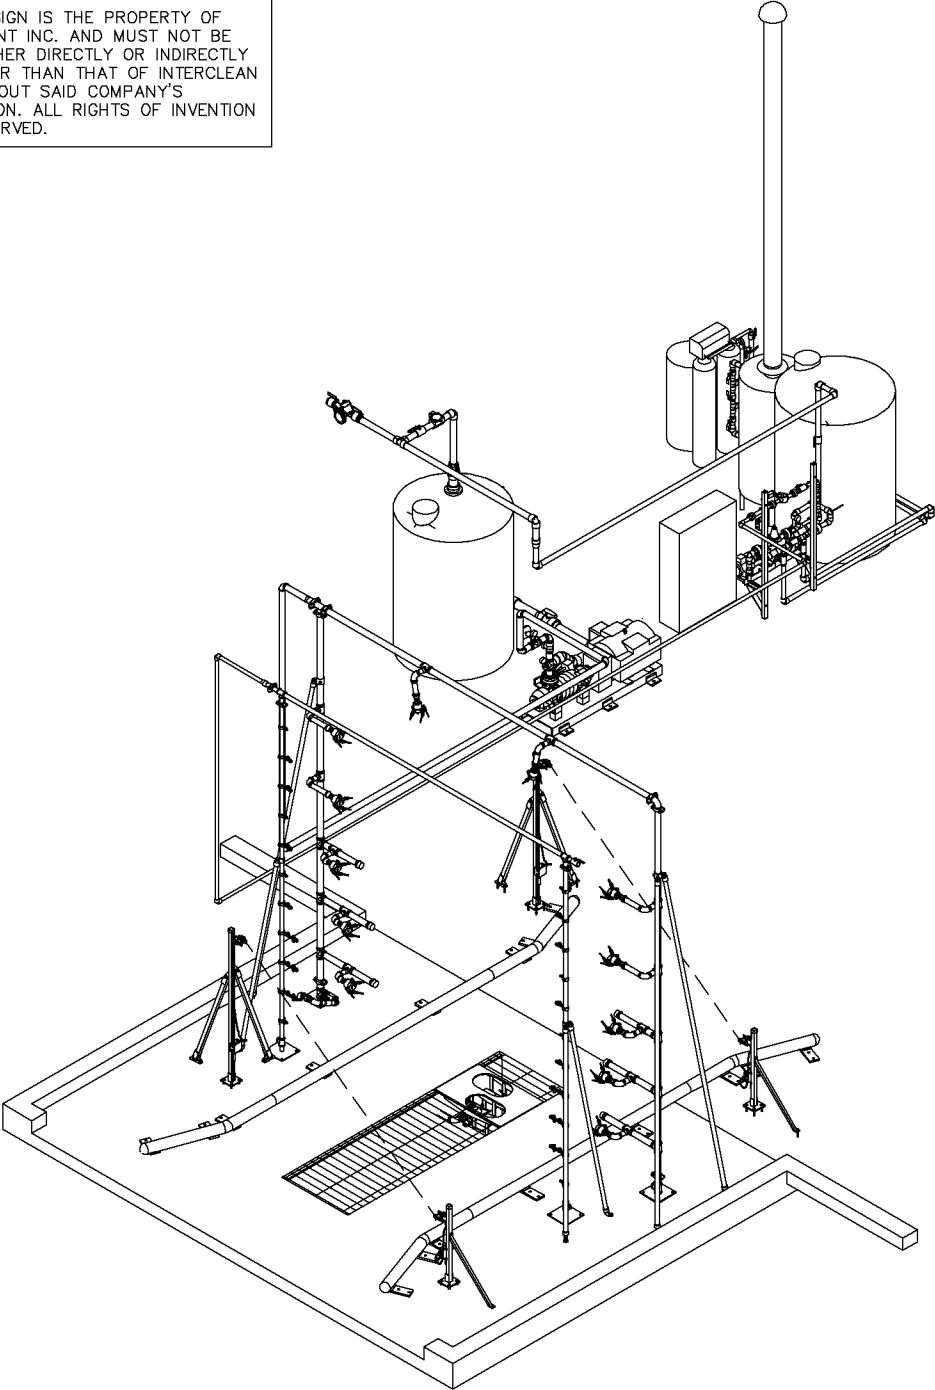

| | | | |
|------|---------|---------------------------|--------------|
| | | | P.K. APP. |
| A | 11/1/99 | GENERAL REVISION BY SUSAN | |
| REV. | DATE | DESCRIPTION | |


InterClean Equipment, Inc.

| | |
|--------------|-------|
| DRAWN BY: | SUSAN |
| CHECKED BY: | P.K. |
| APPROVED BY: | P.K. |

| | |
|--------------------------------------|--|
| VOLVO CMG, GODERICH, ONTARIO, CANADA | |
| ROAD GRADER WASH FACILITY | |
| 3-D VIEW | |

| | |
|--------|-----------|
| DATE: | 10/04/99 |
| DWG: | L99051-01 |
| SCALE: | |

| ITEM | QTY | DESCRIPTION |
|------|-----|---|
| 1 | 1 | 3-AXIS OVERHEAD CRANE ASSEMBLY DWG# 019E9419E (KONE-LANDEL) |
| 2 | 2 | HIGH PRESSURE WASH ASSEMBLY DWG# 019E9421E (INTERCLEAN) |
| 3 | 4 | HIGH PRES. PUMP MODULE, 4 X 75 HP DWG# 019E9420E (INTERCLEAN) |
| 4 | 4 | WHEEL AND CHASSIS WASH ASSEMBLY DWG# XXXXXXXX (INTERCLEAN) |
| 5 | 5 | PHOTO-ELECTRIC SENSOR #1141D/1241D-6502 (OPCON) |
| 6 | 1 | ELECTRIC CONTROL PANEL DWG# XXXXXXXX (KLOCKNER-MOELLER) |
| 7 | 1 | REMOTE CONTROL PANEL DWG# XXXXXXXX (KLOCKNER-MOELLER) |
| 8 | 1 | VALVE CONTROL PANEL DWG# 019E9415E (INTERCLEAN) |
| 9 | 4 | CABLE CARRIER SYSTEM DWG# 019E9418E & 019E9419E (IGUS) |
| 10 | 4 | #VSVF803C020APA3B2AVXXXP1 3/2/2 WAY CO-AX VALVE (SPRINGER) |
| 11 | 1 | AIR COMPRESSOR |
| 12 | 2 | RAIL ASSEMBLY (POHL CORP.) |
| 13 | 20 | 2" HIGH PRESSURE HOSE DWG# 019E9418E & 019E9419E (INTERCLEAN) |
| 14 | 7 | PNEUMATIC HOSE (INTERCLEAN) |
| 15 | 2 | LASER SCANNING DEVICE (RIEGL) |
| 16 | 1 | STEP-DOWN TRANSFORMER FOR SERVOS |

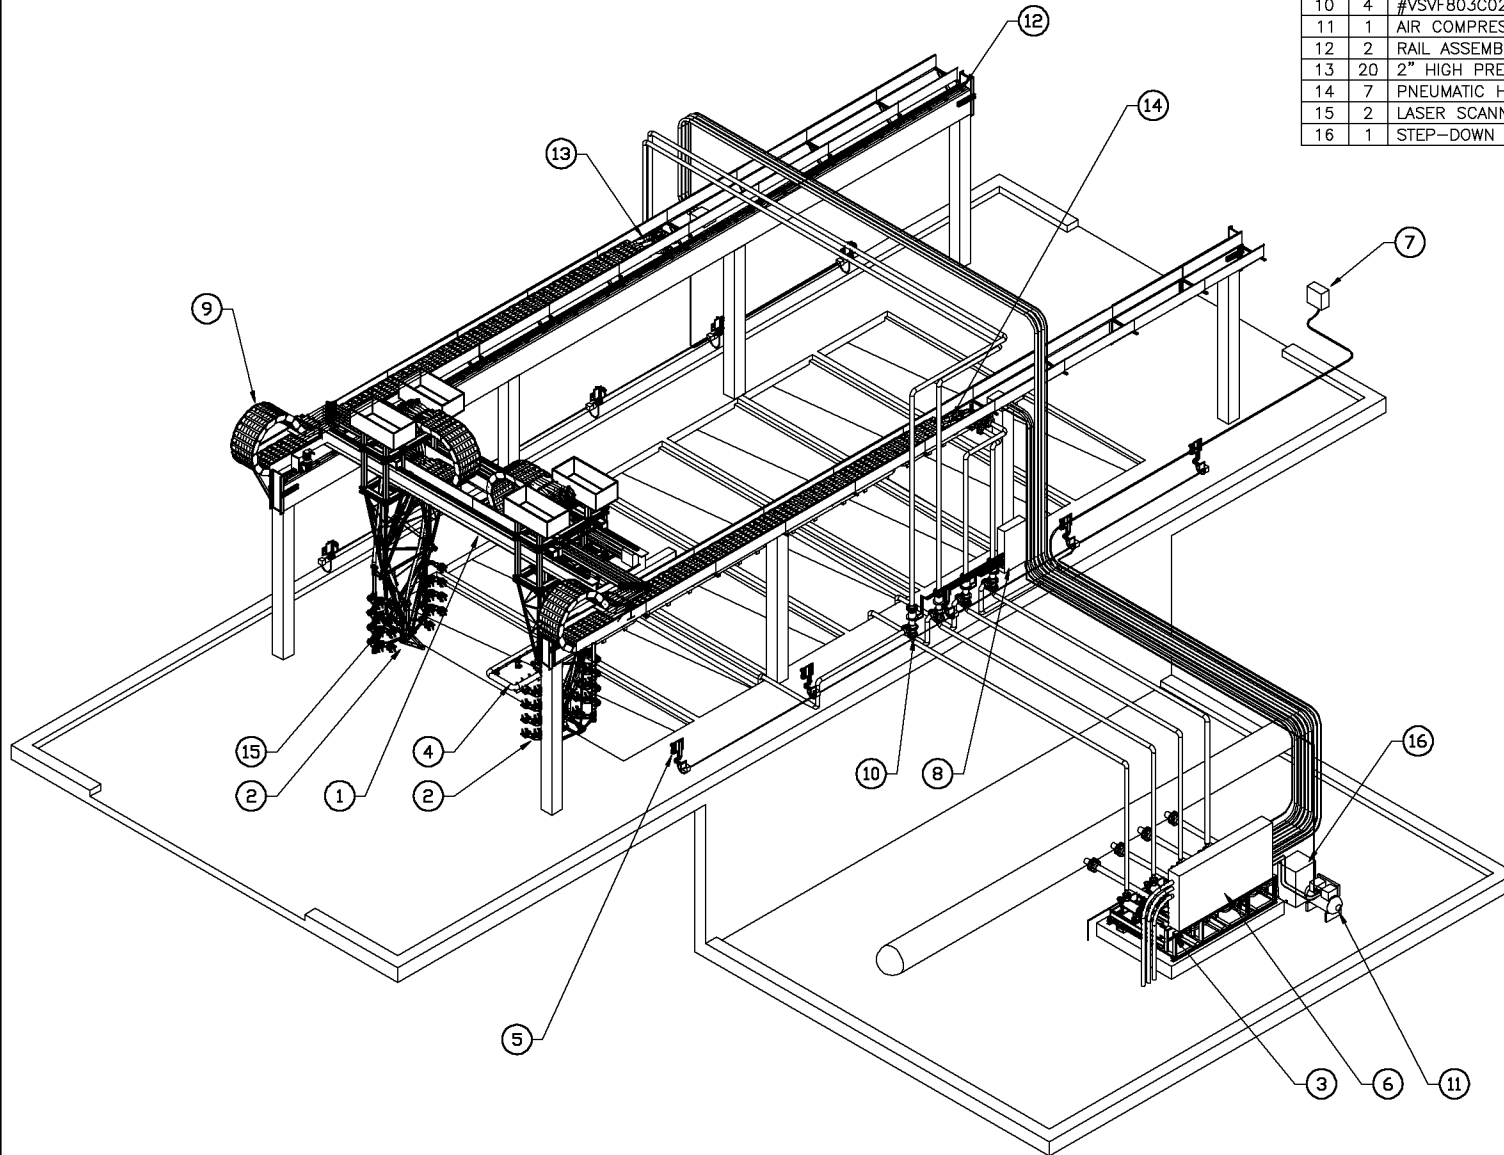

| REV. | DATE | DESCRIPTION | APP. |
|------|------|--------------------------|------|
| J | | GENERAL REVISION | |
| E | | REVISED BILL OF MATERIAL | |
| D | | FINAL DESIGN | |

InterClean Equipment, Inc

| | |
|--------------|----|
| DRAWN BY: | PK |
| CHECKED BY: | |
| APPROVED BY: | |

US NATIONAL GUARD (FORT RILEY)
TANK WASH SYSTEM
EQUIPMENT LAYOUT

| | |
|--------|-----------|
| DATE: | 03/29/95 |
| DWG: | 019E9407J |
| SCALE: | |

NOTE:
THIS DRAWING IN DESIGN IS THE PROPERTY OF INTERCLEAN EQUIPMENT INC. AND MUST NOT BE COPIED OR USED EITHER DIRECTLY OR INDIRECTLY FOR ANY WORK OTHER THAN THAT OF INTERCLEAN EQUIPMENT INC. WITHOUT SAID COMPANY'S EXPRESSED PERMISSION. ALL RIGHTS OF INVENTION OR DESIGN ARE RESERVED.

NOTE:
ITEMS SPECIFIED AND DETAILS INDICATED MAY BE SUBJECT TO SUPERSEDING PER LOCAL CODES AND REGULATIONS

BACK FLOW PREVENTER LOCATION
SHOWN FOR REFERENCE ONLY
(NOT PROVIDED BY ICE)

D2000-04022

| | | | | | |
|-----|----------------------|-------|--------|----------|--|
| | | | | | |
| | | | | | |
| | | | | | |
| | | | | | |
| | | | | | |
| B | Title Block Changed | SL | A. | 12/06/01 | |
| A | Spinner Arch Changed | SL | A. | 11/20/01 | |
| Rev | Amendment | S.No. | Of/Man | Date | |

DSTA
Defense Science & Technology Agency

BI Programme Manager/Project Manager

Design & Build Contractor

WEO CORPORATION
1, Third Floor, #03-01, 333, North Bridge Road, Singapore 088033

Consultant - ARCHITECT'S SIGNATURE

LPT ARCHITECTS PTE LTD
20, Telok Ayer St, Singapore 048011
TELEPHONE : (65) 224 0888
FACSIMILE : (65) 224 0888
E-MAIL : lpt@lpt.com.sg

Nominated Sub-Contractor:

INTERCLEAN EQUIPMENT, INC

Project title:
PROPOSED ADDITIONS & ALTERATIONS TO PART OF EXISTING SUNGAI GEDONG CAMP FOR SPECIAL USE ON LOT 835PT & 834PT MK12 AT SUNGAI GEDONG ROAD

Drawing title:
Addition and Alteration of Military Vehicle Wash at Sungai Gedong, Singapore


| | | | |
|------------------|----------------|----------|--------------------|
| Project Manager: | Initial | date | Programme Manager: |
| Approved | PK | 11/20/01 | |
| Checked | JL | 11/20/01 | Project Engineer: |
| Drawn | SL | 03/05/01 | Filename |
| Software | AUTOCAD R 2002 | | 3-D View |
| Scale | NO SCALE | | sources: |
| Drawing no. | LY01-013-01 | | Job/ref no: |

Serial No:
THIS DRAWING IS THE PROPERTY OF DSTA. IF FOUND, PLEASE RETURN TO DSTA IN THE ENGINEERING SERVICES, 11, SOUTH ROAD, SINGAPORE 088033. REPRODUCTION OF DRAWING WITHOUT THE WRITTEN PERMISSION OF DSTA IS STRICTLY PROHIBITED. ANY UNAUTHORIZED REPRODUCTION SHALL BE DEALT WITH UNDER THE OFFICIAL SECRETS ACT.

NOTE:
THIS DRAWING IN DESIGN IS THE PROPERTY OF INTERCLEAN EQUIPMENT INC. AND MUST NOT BE COPIED OR USED EITHER DIRECTLY OR INDIRECTLY FOR ANY WORK OTHER THAN THAT OF INTERCLEAN EQUIPMENT INC. WITHOUT SAID COMPANY'S EXPRESSED PERMISSION. ALL RIGHTS OF INVENTION OR DESIGN ARE RESERVED.

NOTE:
ITEMS SPECIFIED AND DETAILS INDICATED MAY BE SUBJECT TO SUPERSEDING PER LOCAL CODES AND REGULATIONS

NOTE:
- PRELIMINARY DRAWING, FOR REFERENCE ONLY.
- NOT INTENDED FOR MANUFACTURING OR INSTALLATION.
- SUBMITTED CONFIDENTIALLY FOR CUSTOMER REVIEW ONLY.

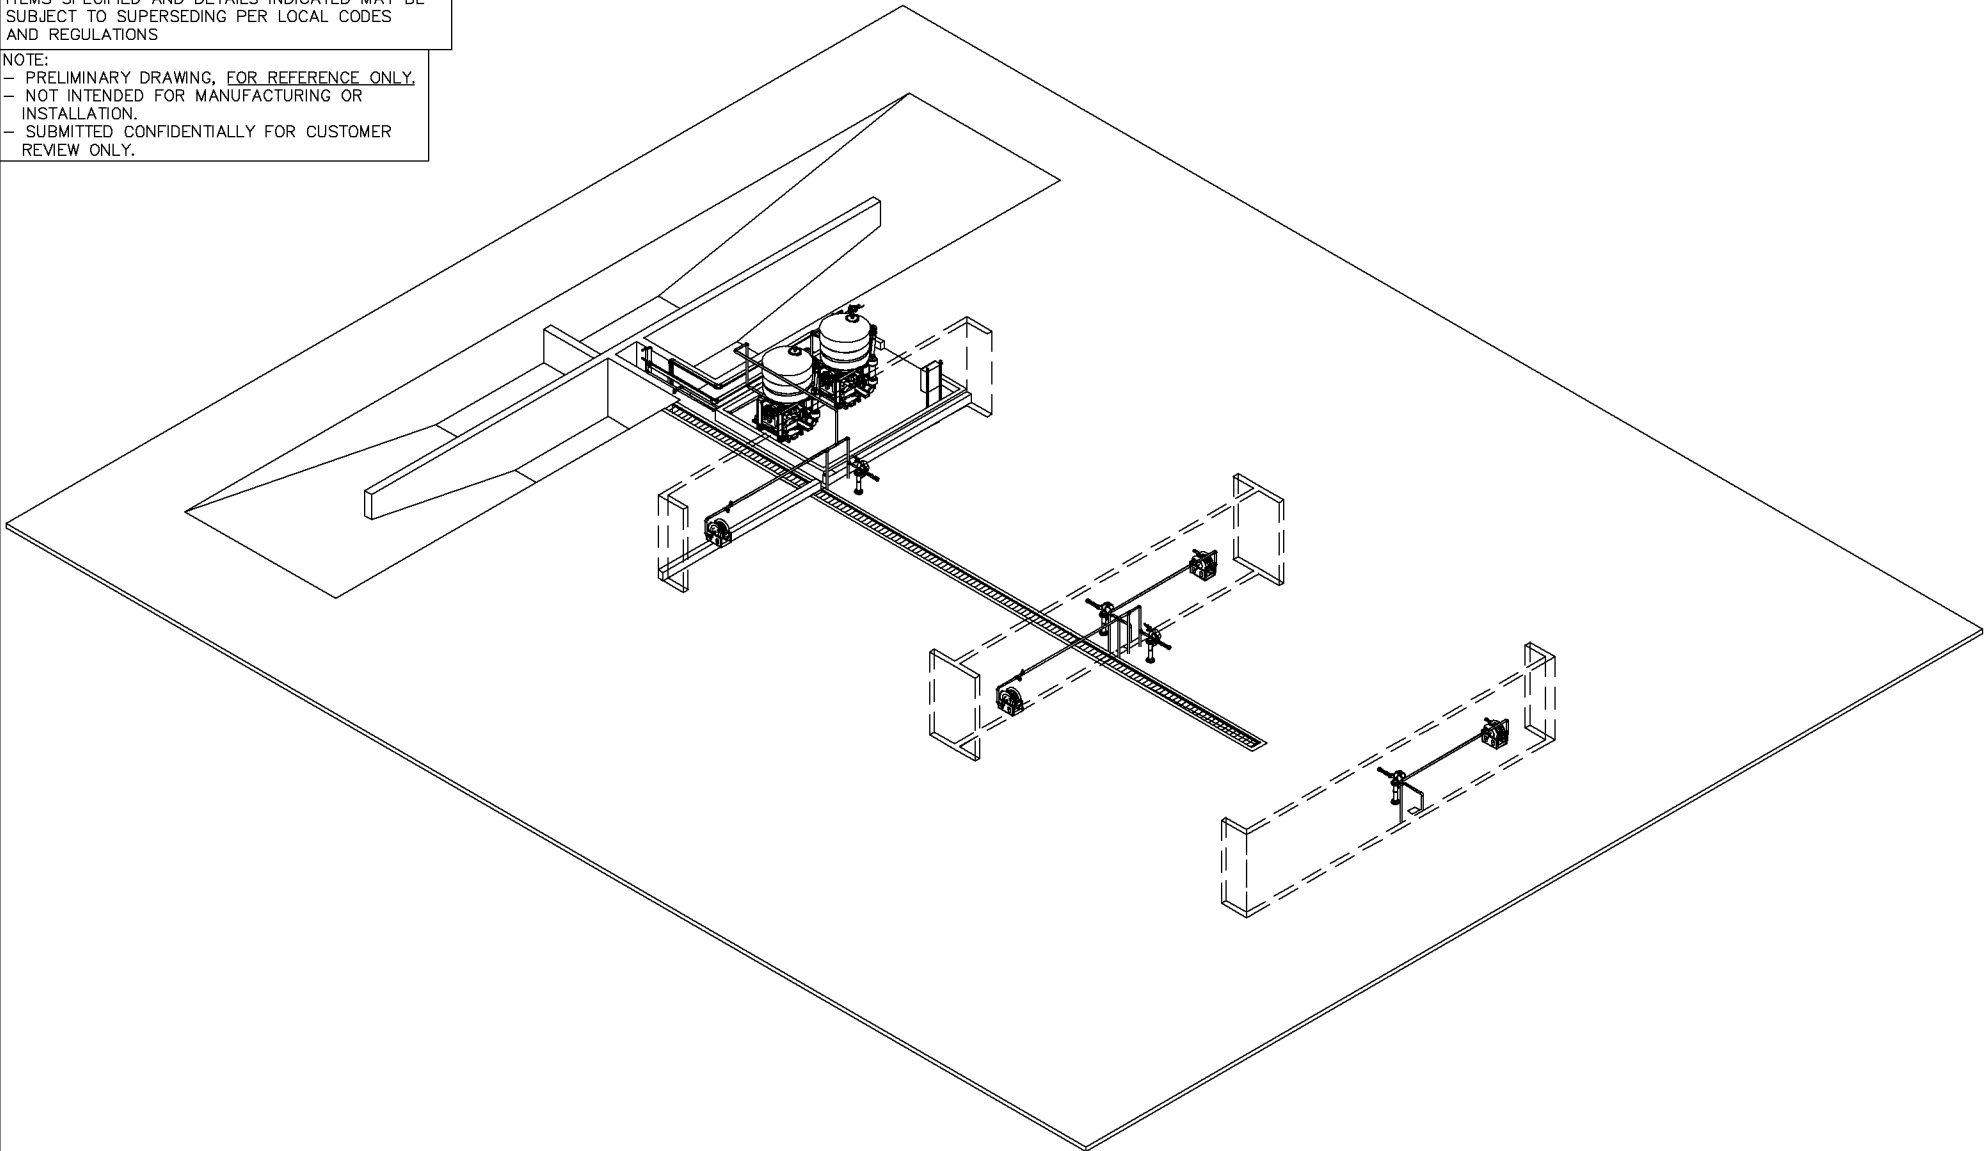

| | | | | | |
|----|------|-------------|----|------|--|
| | | | | | |
| | | | | | |
| | | | | | |
| | | | | | |
| | | | | | |
| R. | DATE | DESCRIPTION | BY | APPR | |

InterClean Equipment, Inc.


| | |
|----------|--------|
| DESIGN: | DRAWN: |
| JASON | JASON |
| CHECK: | APPR: |
| X-X | X-X |
| SCALE: | |
| No SCALE | |

MILITARY
TANK WASH
3-D VIEW

| | |
|----------|---------------|
| DATE: | 07/27/01 |
| PART NO: | #L Y01-046-01 |
| WEIGHT: | |

NOTE:
THIS DRAWING IN DESIGN IS THE PROPERTY OF
INTERCLEAN EQUIPMENT INC. AND MUST NOT BE
COPIED OR USED EITHER DIRECTLY OR INDIRECTLY
FOR ANY WORK OTHER THAN THAT OF INTERCLEAN
EQUIPMENT INC. WITHOUT SAID COMPANY'S
EXPRESSED PERMISSION. ALL RIGHTS OF INVENTION
OR DESIGN ARE RESERVED.

NOTE:
ITEMS SPECIFIED AND DETAILS INDICATED MAY BE
SUBJECT TO SUPERSEDING PER LOCAL CODES
AND REGULATIONS

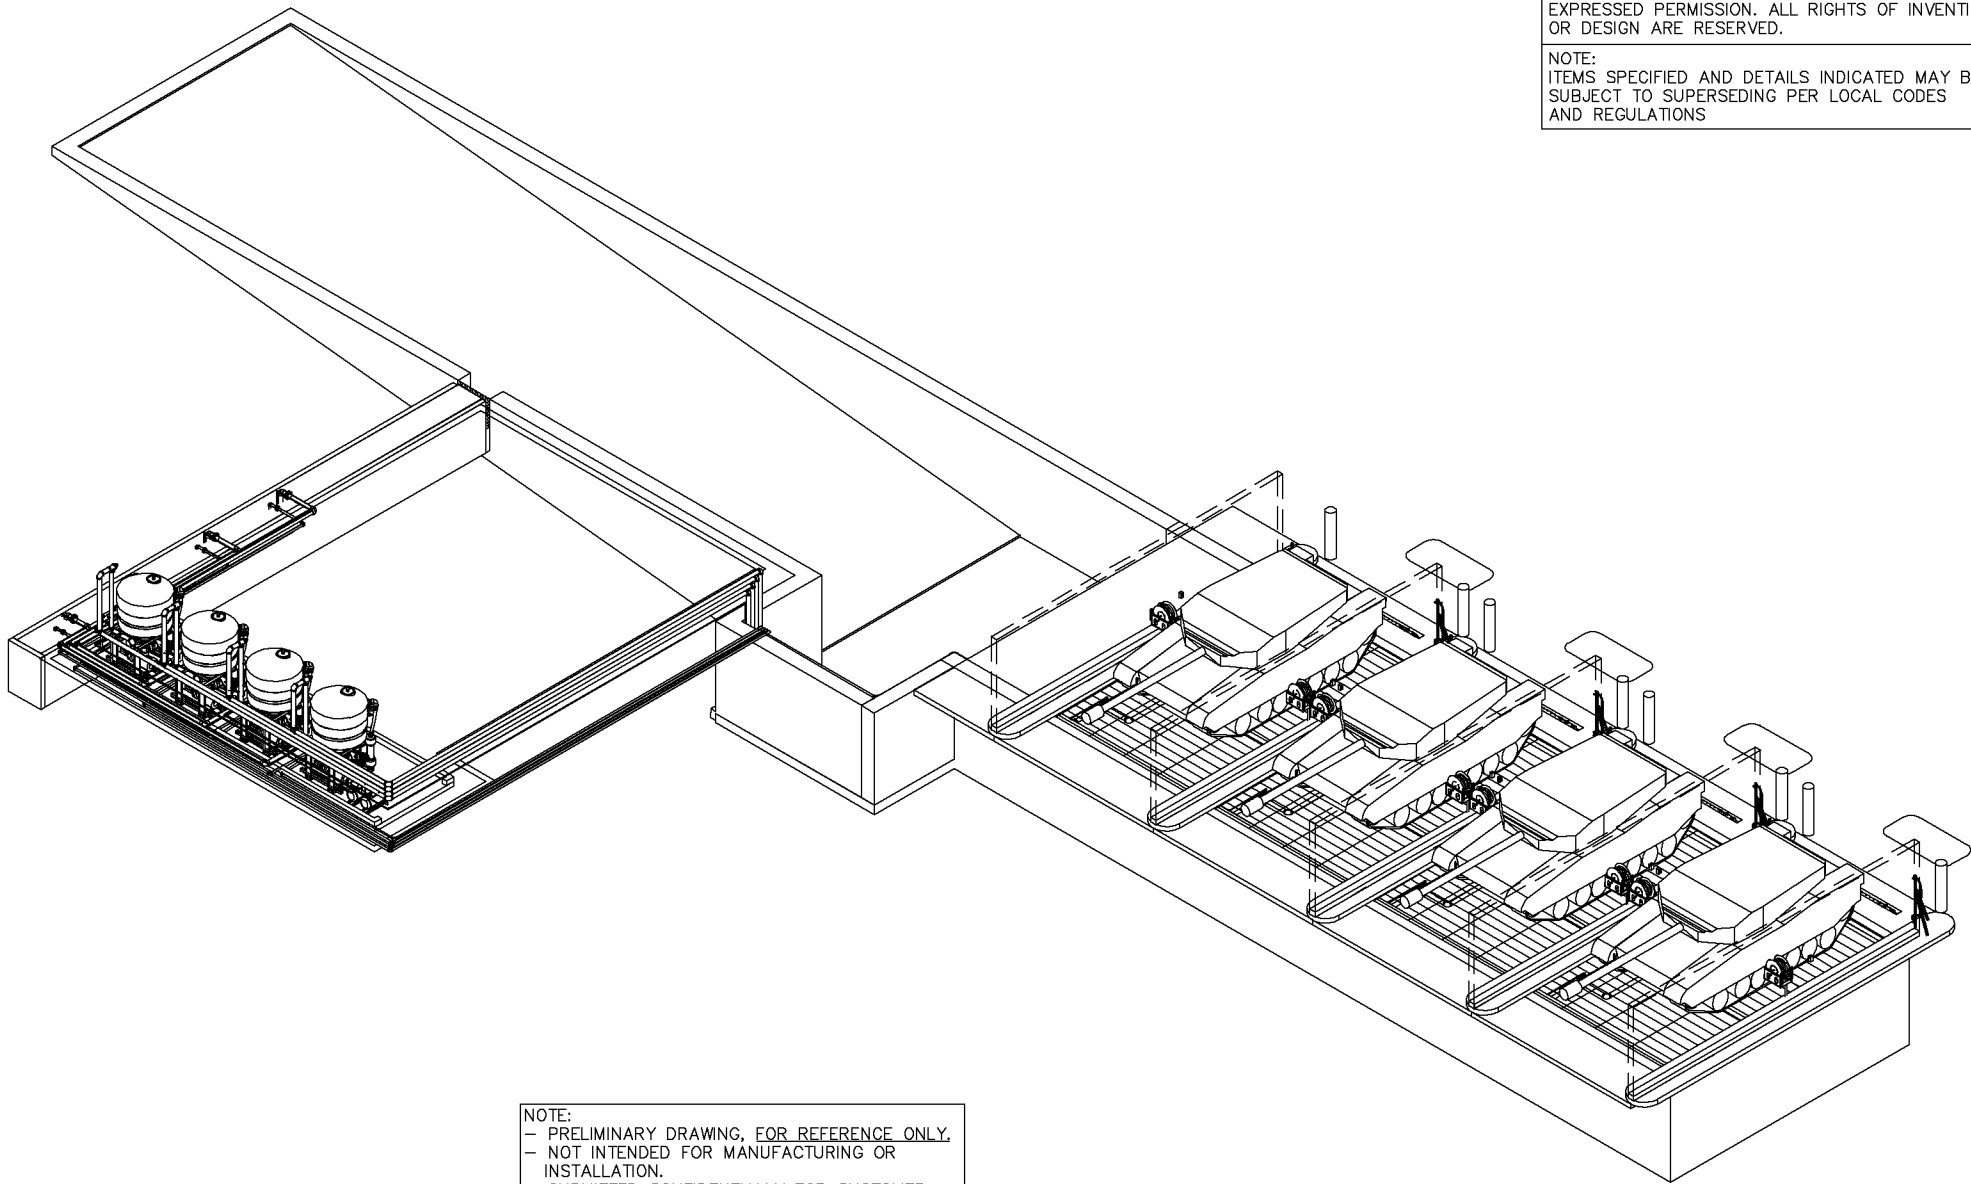

NOTE:
- PRELIMINARY DRAWING, FOR REFERENCE ONLY.
- NOT INTENDED FOR MANUFACTURING OR
INSTALLATION.
- SUBMITTED CONFIDENTIALLY FOR CUSTOMER
REVIEW ONLY.

InterClean Equipment, Inc.

DESIGN: DRAWN:
SUSAN SUSAN
CHECK: APPR:

SCALE:
NO SCALE

LEOPOLDSBURG, BELGIUM
MILITARY TANK WASH SYSTEM
3-D VIEW

DATE:
08/16/02
PART NO:
#LY02-046-01
WEIGHT:


C:\ECTS\Foreign\Belgium\Leopoldsburg\Military Tank Wash\Ly02-046.dwg, 3D_View, 11/11/02 09:56:57 AM, Susan, HPD\1055CM.p3

| | | | | | |
|----|------|-------------|----|------|--|
| | | | | | |
| | | | | | |
| | | | | | |
| | | | | | |
| | | | | | |
| R. | DATE | DESCRIPTION | BY | APPR | |

NOTE:
THIS DRAWING IN DESIGN IS THE PROPERTY OF INTERCLEAN EQUIPMENT INC. AND MUST NOT BE COPIED OR USED EITHER DIRECTLY OR INDIRECTLY FOR ANY WORK OTHER THAN THAT OF INTERCLEAN EQUIPMENT INC. WITHOUT SAID COMPANY'S EXPRESSED PERMISSION. ALL RIGHTS OF INVENTION OR DESIGN ARE RESERVED.

NOTE:
ITEMS SPECIFIED AND DETAILS INDICATED MAY BE SUBJECT TO SUPERSEDING PER LOCAL CODES AND REGULATIONS

ROOF MODIFICATIONS WILL BE NECESSARY FOR INSTALLATION OF EQUIPMENT MODULE (PROVIDED BY OTHERS)

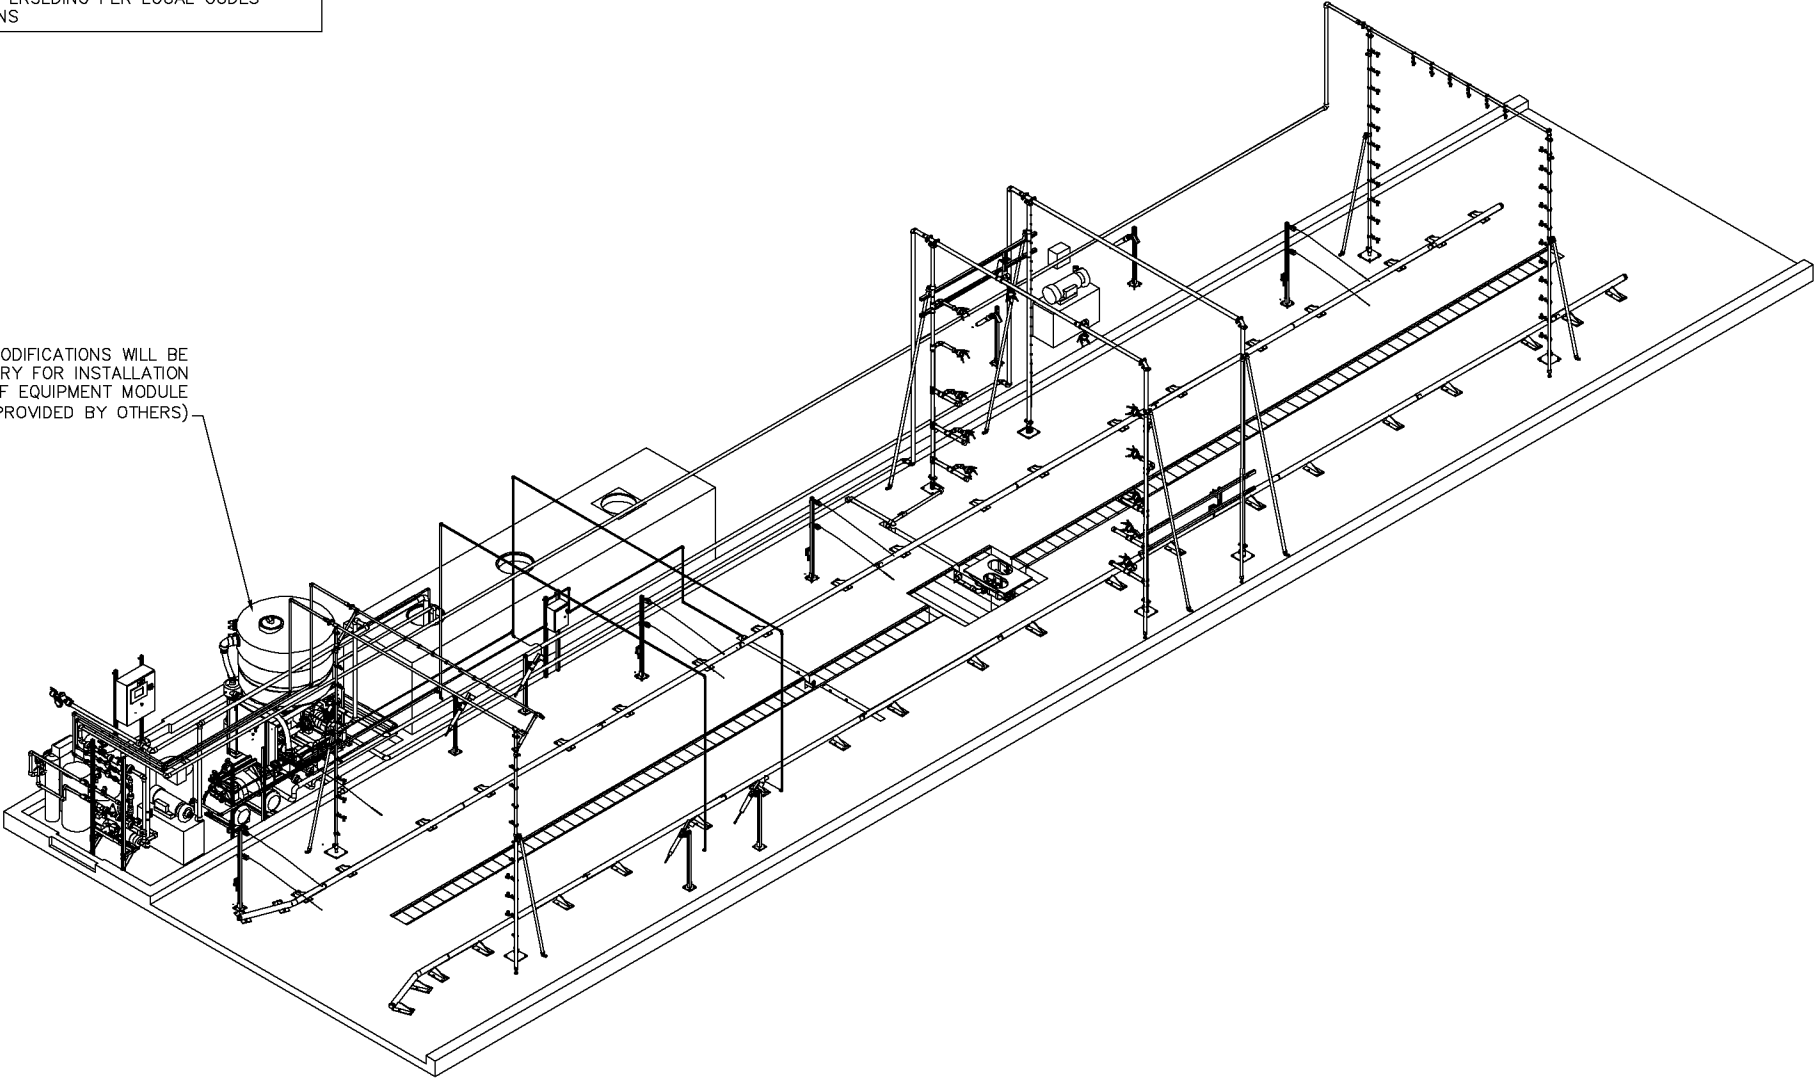

| | | | | | |
|----|------|-------------|----|------|--|
| | | | | | |
| | | | | | |
| | | | | | |
| | | | | | |
| R. | DATE | DESCRIPTION | BY | APPR | |

InterClean Equipment, Inc.


| | |
|----------|--------|
| DESIGN: | DRAWN: |
| JASON | JASON |
| CHECK: | APPR: |
| MK | EH |
| SCALE: | |
| NO SCALE | |

ANDERSON AIR FORCE BASE - GUAM
VEHICLE WASH - RECLAIM SYSTEM
3-D VIEW

| | |
|----------|--------------|
| DATE: | 10/21/02 |
| PART NO: | #LY02-060-01 |
| WEIGHT: | |

C:\ECTS\Foreign\Guam\Air Force Base\LY02-060-01.dwg, 3D_View, 11/11/02 03:20:03 PM, Jason, HPD11055CM.pc3

NOTE:
THIS DRAWING IN DESIGN IS THE PROPERTY OF
INTERCLEAN EQUIPMENT INC. AND MUST NOT BE
COPIED OR USED EITHER DIRECTLY OR INDIRECTLY
FOR ANY WORK OTHER THAN THAT OF INTERCLEAN
EQUIPMENT INC. WITHOUT SAID COMPANY'S
EXPRESSED PERMISSION. ALL RIGHTS OF INVENTION
OR DESIGN ARE RESERVED.

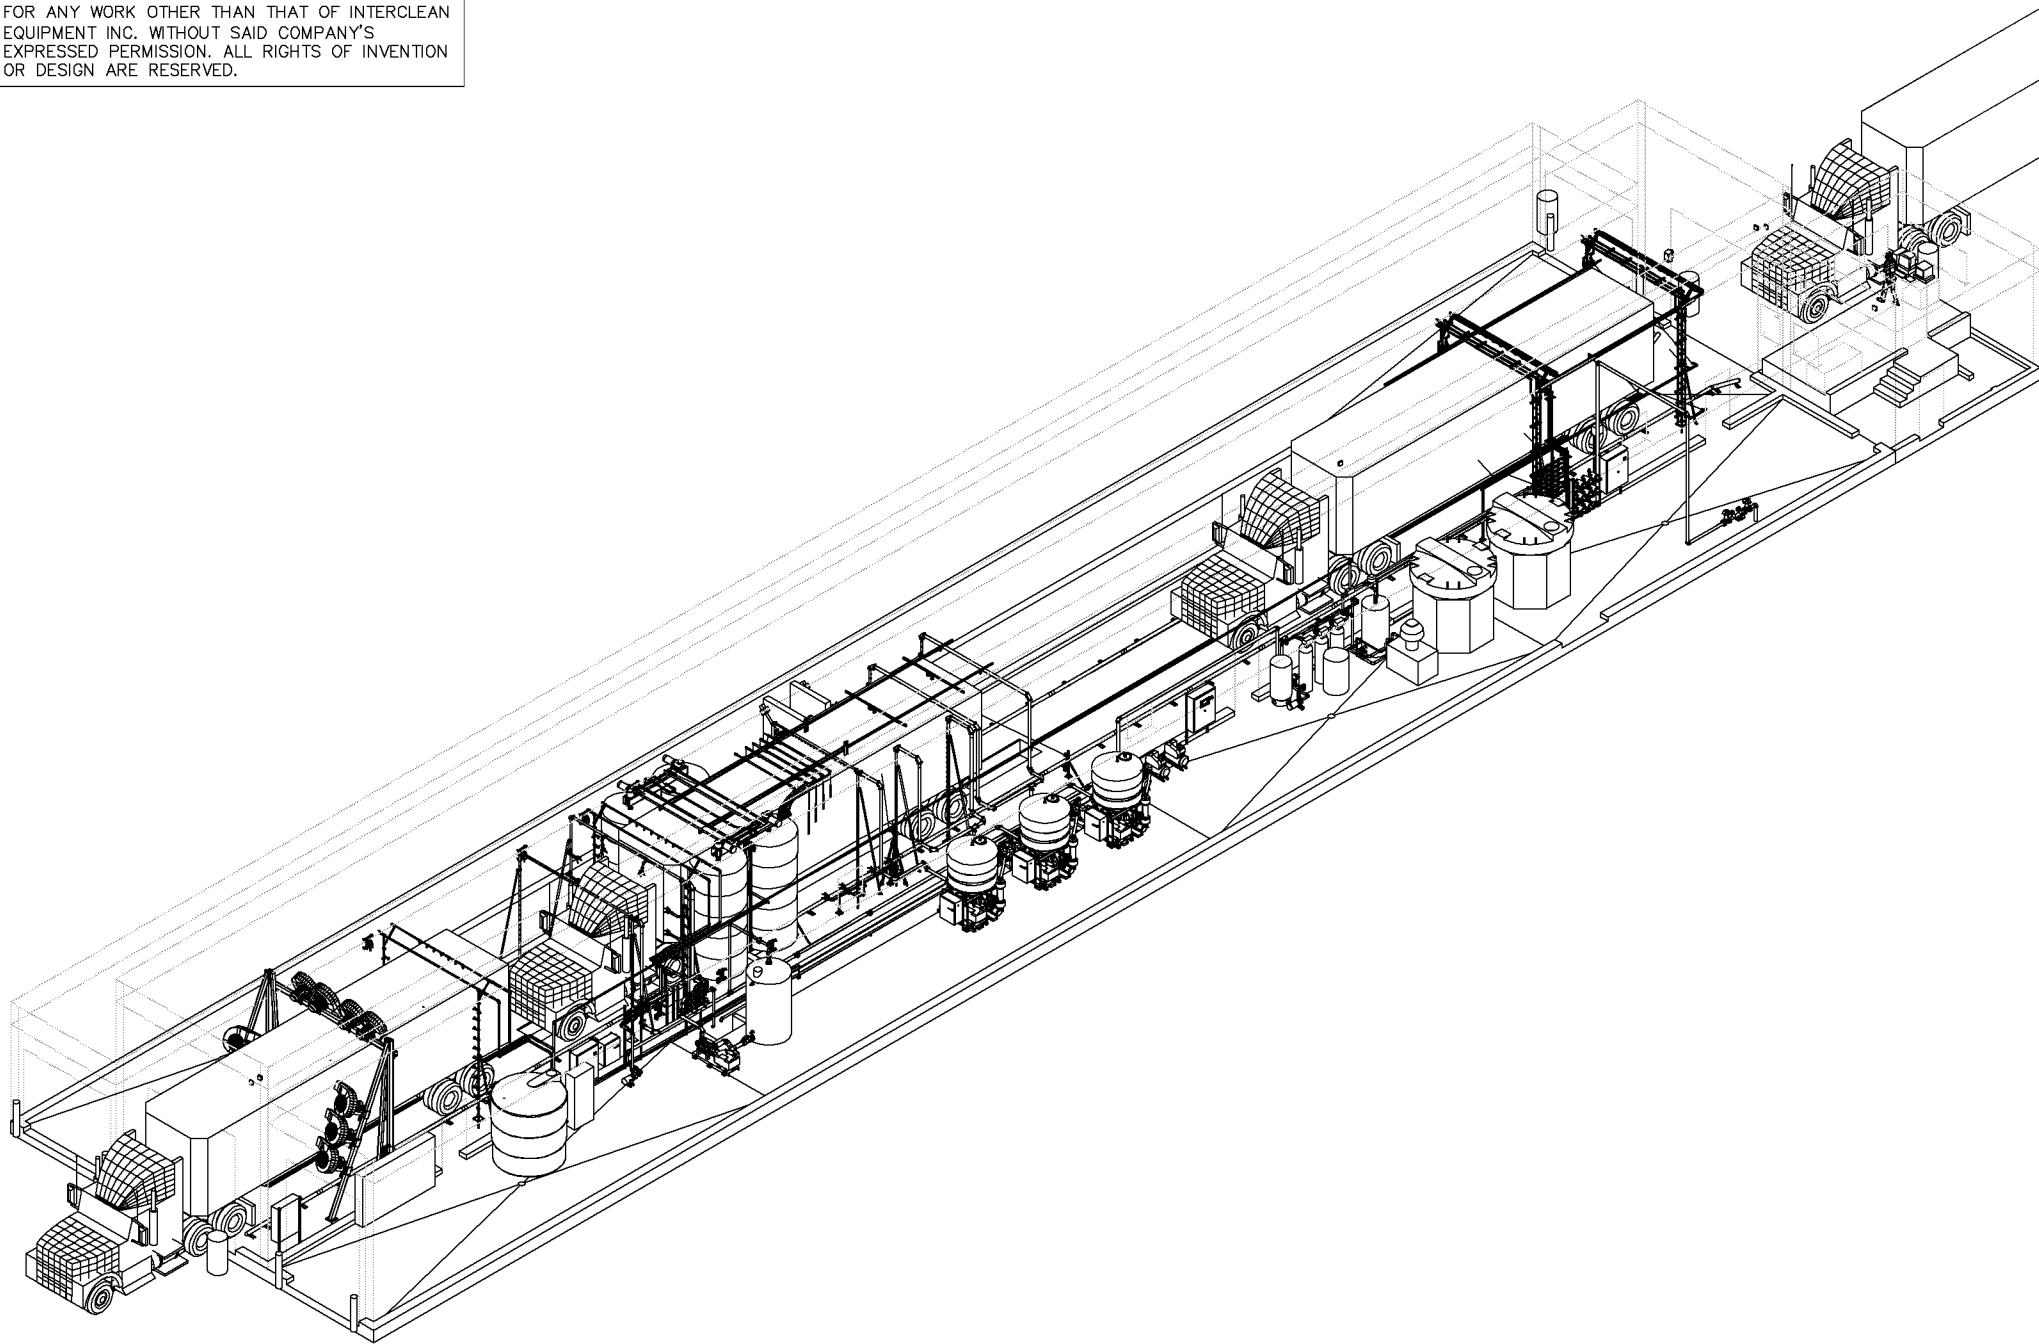


InterClean Equipment, Inc.

| | |
|----------|--------|
| DESIGN: | DRAWN: |
| P.K. | P.K. |
| CHECK: | APPR: |
| CHECK | APPR |
| SCALE: | |
| NO SCALE | |

GAS CITY, MONEE, IL
COMMERCIAL TRUCK WASH SYSTEM
3-D VIEW

| | |
|----------|--------------|
| DATE: | 09/08/02 |
| PART NO: | #LY02-050-01 |
| WEIGHT: | |

NOTE:
THIS DRAWING IN DESIGN IS THE PROPERTY OF
INTERCLEAN EQUIPMENT INC. AND MUST NOT BE
COPIED OR USED EITHER DIRECTLY OR INDIRECTLY
FOR ANY WORK OTHER THAN THAT OF INTERCLEAN
EQUIPMENT INC. WITHOUT SAID COMPANY'S
EXPRESSED PERMISSION. ALL RIGHTS OF INVENTION
OR DESIGN ARE RESERVED.

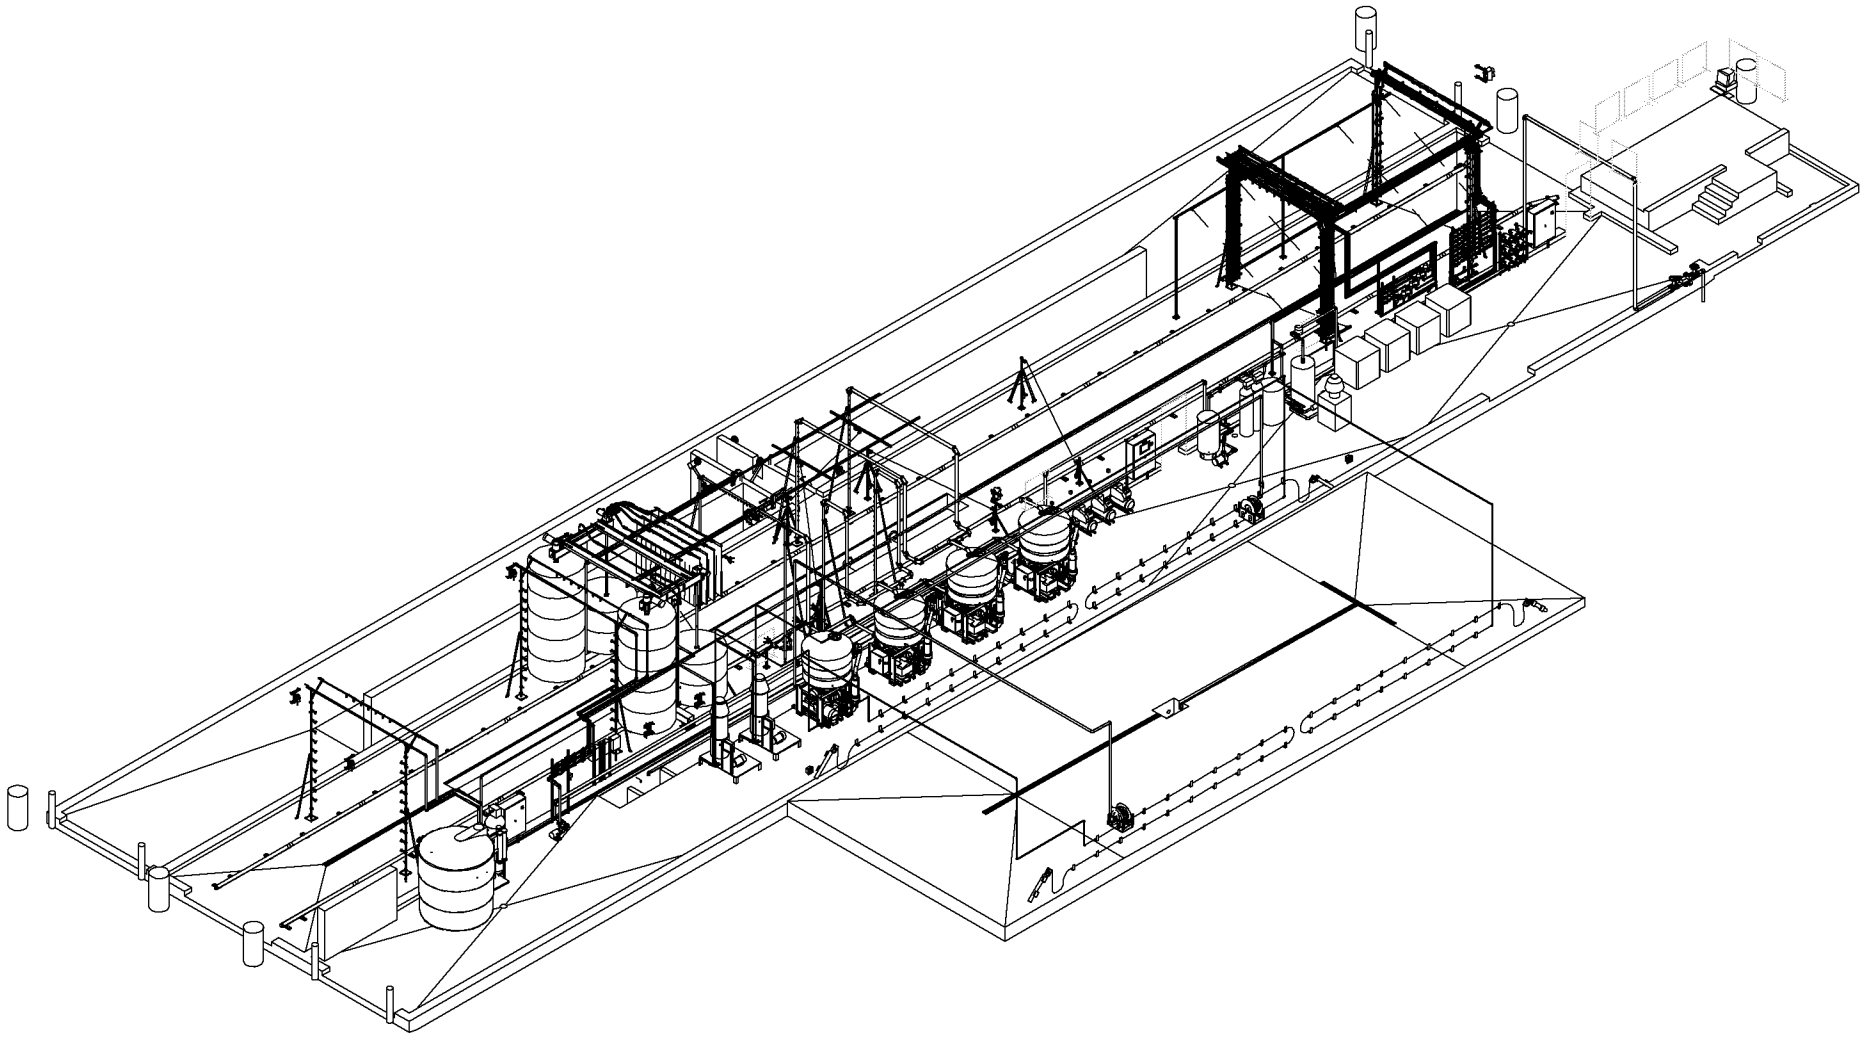

C:\PROJECTS\USA\PL\Fort Pierce\Wescott Group\LY02-058-R2.dwg, 01_3D, 11/06/03 05:06:56 PM, PaeL, HPD1105ECM.pc3

| | | | |
|---|----------|---------------|---------|
| E | 11/04/03 | 5TH SUBMITTAL | PK |
| D | 08/26/03 | 4TH SUBMITTAL | PK |
| C | 08/15/03 | 3RD SUBMITTAL | PK |
| B | 2/20/03 | 2ND SUBMITTAL | PK |
| A | | | |
| R | DATE | DESCRIPTION | BY APPR |


InterClean Equipment, Inc.

| | |
|----------|--------|
| DESIGN: | DRAWN: |
| P.K. | JG |
| CHECK: | APPR: |
| PK | PK |
| SCALE: | |
| NO SCALE | |

CVW SYSTEMS, L.L.C.- FORT PIERCE, FL
COMMERCIAL TRUCK WASH SYSTEM
3-D VIEW

| | |
|----------|--------------|
| DATE: | 11/14/02 |
| PART NO: | #LY02-058-01 |
| WEIGHT: | |

NOTE:
THIS DRAWING IN DESIGN IS THE PROPERTY OF
INTERCLEAN EQUIPMENT INC. AND MUST NOT BE
COPIED OR USED EITHER DIRECTLY OR INDIRECTLY
FOR ANY WORK OTHER THAN THAT OF INTERCLEAN
EQUIPMENT INC. WITHOUT SAID COMPANY'S
EXPRESSED PERMISSION. ALL RIGHTS OF INVENTION
OR DESIGN ARE RESERVED.

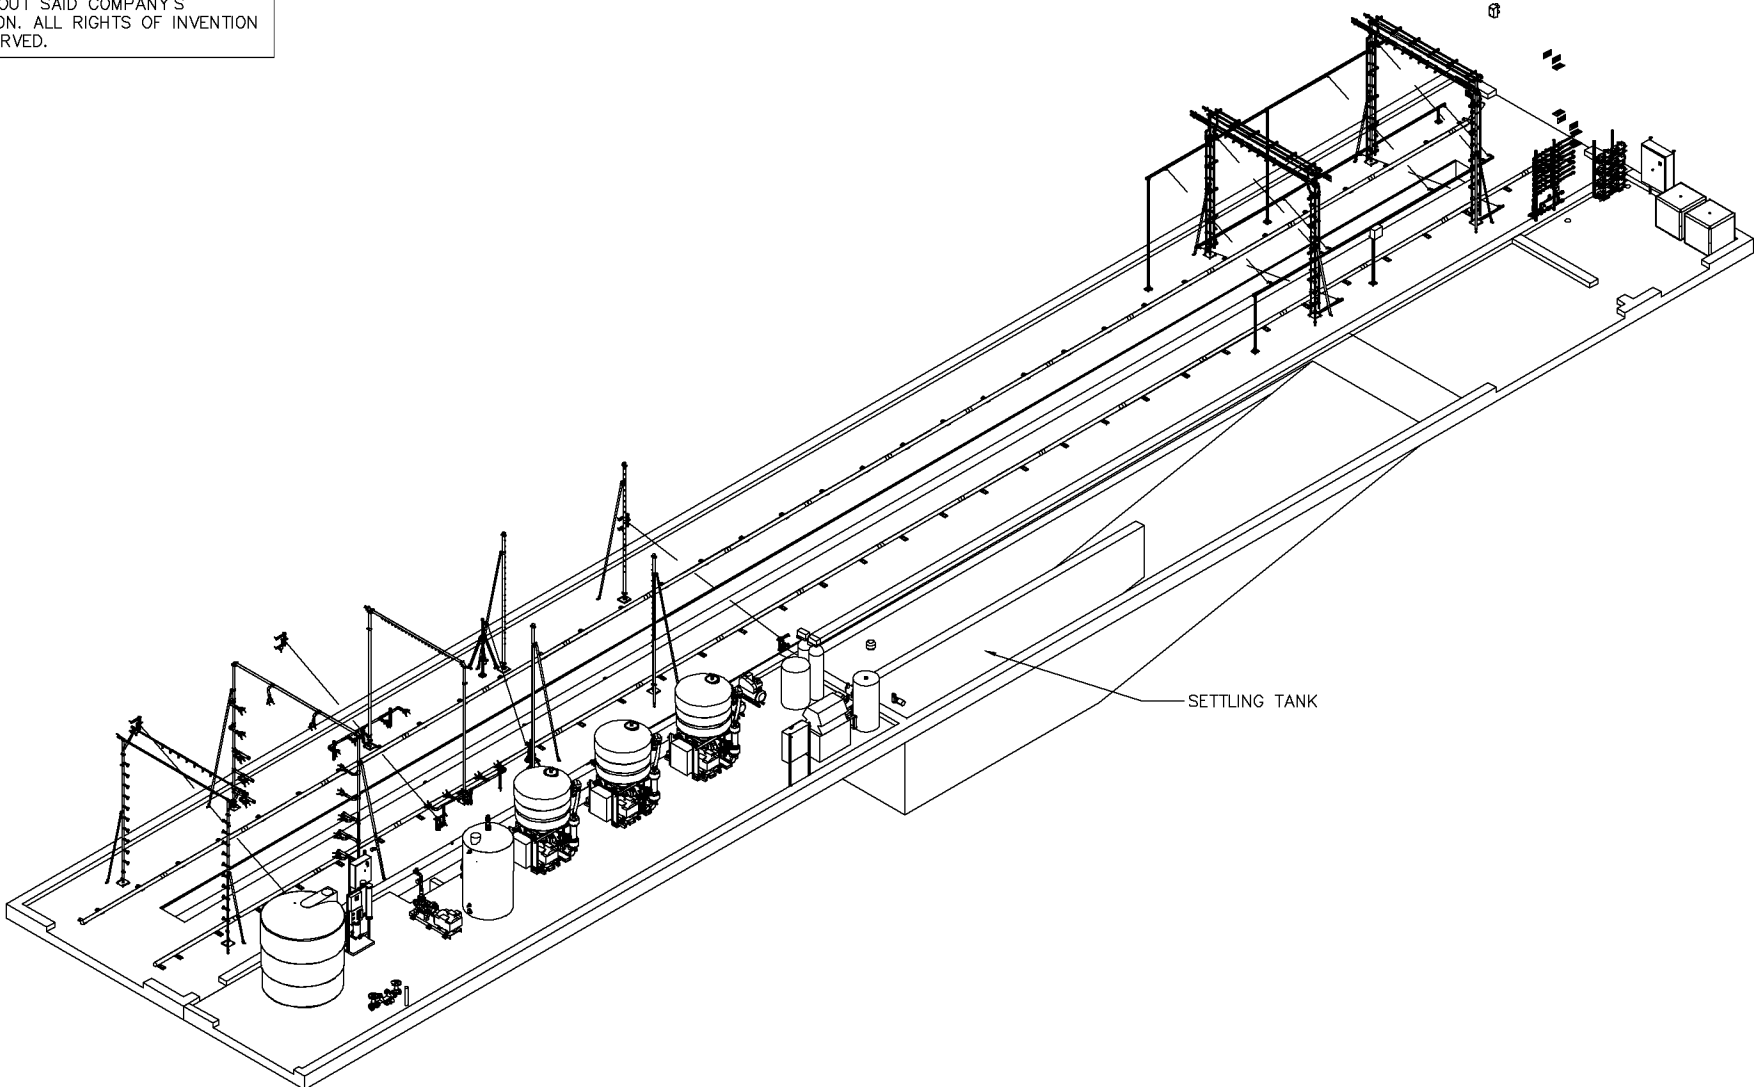

NOTE:
- PRELIMINARY DRAWING, FOR REFERENCE ONLY.
- NOT INTENDED FOR MANUFACTURING OR
INSTALLATION.
- SUBMITTED CONFIDENTIALLY FOR CUSTOMER
REVIEW ONLY.

| | | | | | |
|----|------|-------------|----|------|--|
| | | | | | |
| | | | | | |
| | | | | | |
| | | | | | |
| R. | DATE | DESCRIPTION | BY | APPR | |

InterClean Equipment, Inc.

DESIGN: DRAWN:
JASON JASON
CHECK: APPR:


SCALE:
NO SCALE

FORT WAYNE CTW - FORT WAYNE, INDIANA
COMMERCIAL TRUCK WASH SYSTEM
3-D VIEW

DATE: 7/9/03
PART NO:
#LY03-061-01
WEIGHT:

PROJECT:USA\\unifort\\wayne\\CTW\\LY03-061.dwg, 3D_View, 07/10/03 02:13:46 PM, Jason, HPD11055CM.pc3

NOTE:
THIS DRAWING IN DESIGN IS THE PROPERTY OF
INTERCLEAN EQUIPMENT INC. AND MUST NOT BE
COPIED OR USED EITHER DIRECTLY OR INDIRECTLY
FOR ANY WORK OTHER THAN THAT OF INTERCLEAN
EQUIPMENT INC. WITHOUT SAID COMPANY'S
EXPRESSED PERMISSION. ALL RIGHTS OF INVENTION
OR DESIGN ARE RESERVED.

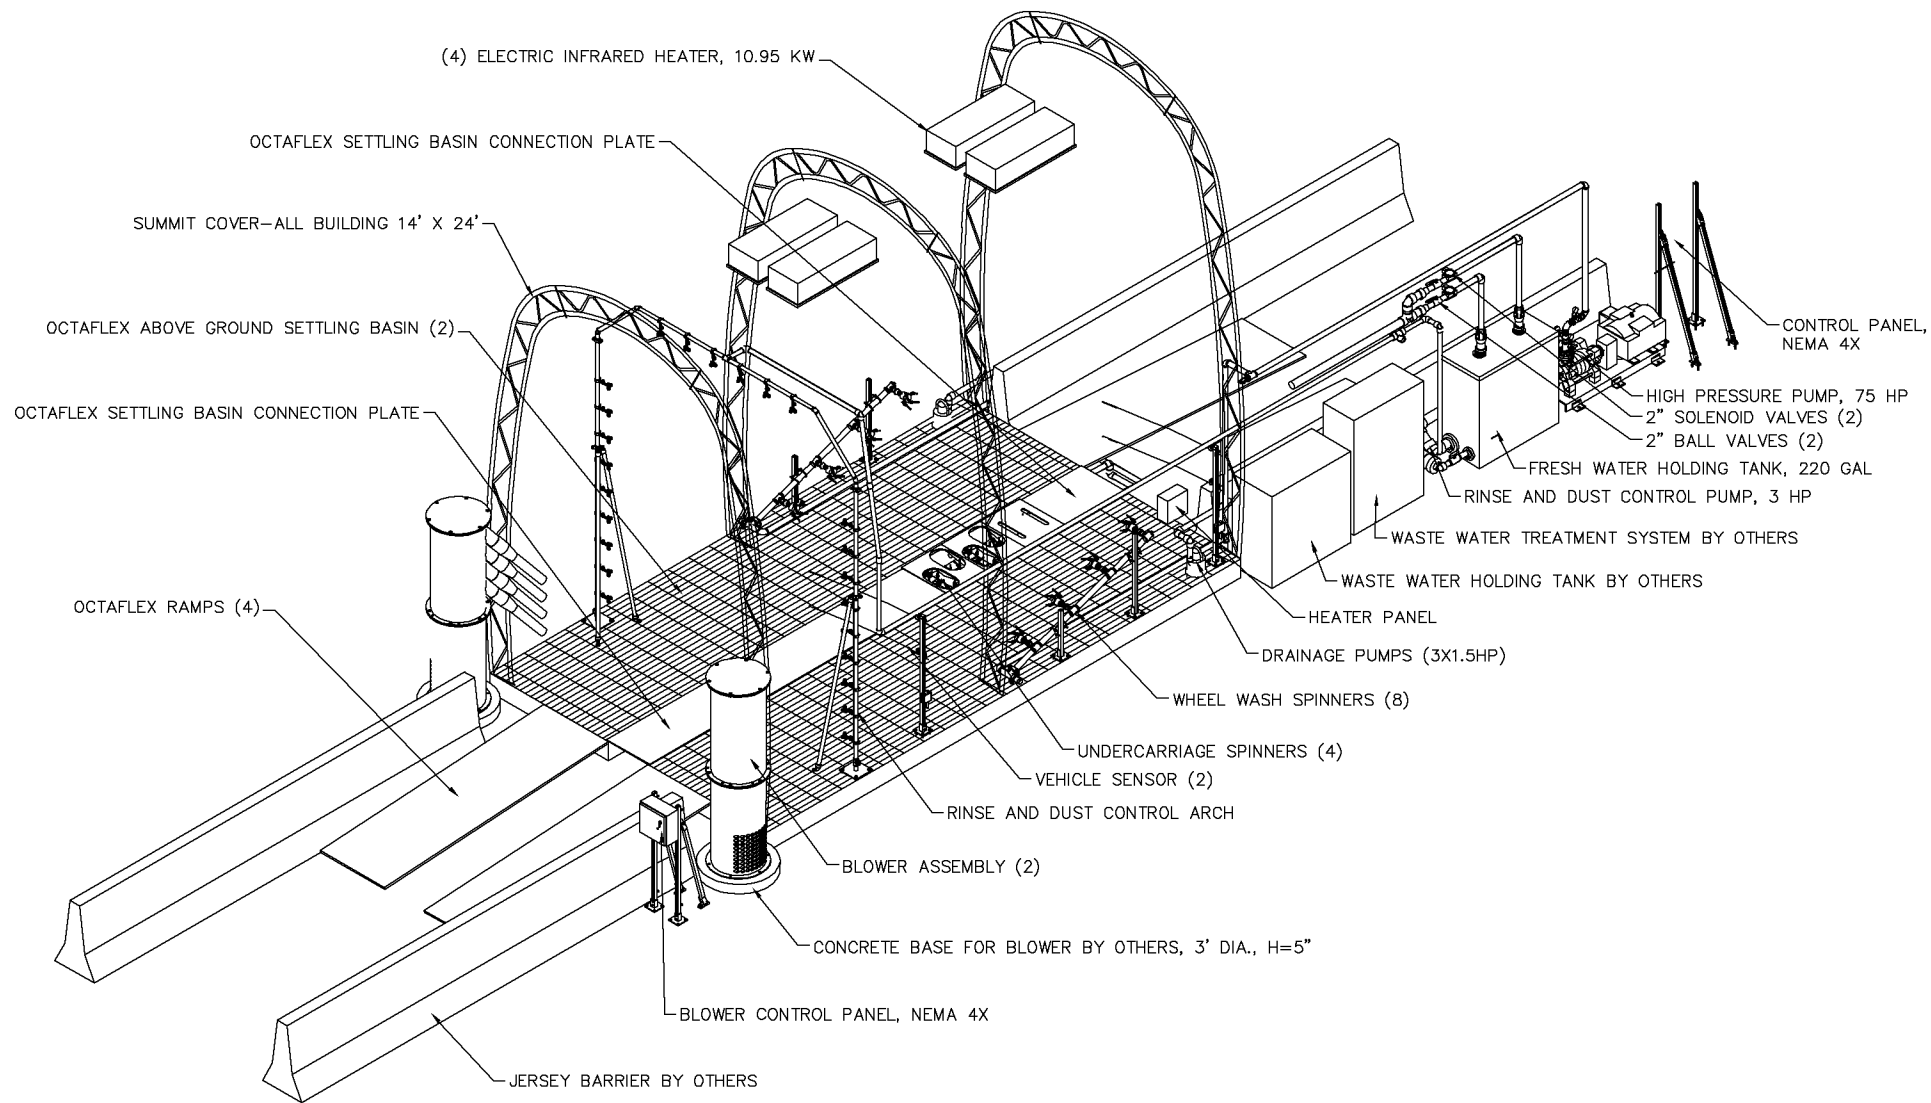

InterClean Equipment, Inc.

DESIGN: DRAWN: P.K.
CHECK: P.K.
SCALE: NO SCALE


WORLD TRADE CENTER, NEW YORK, NY
GROUND ZERO, TIRE WASH
3-D VIEW

DATE: 10/11/01
PART NO: LY01-066-RI-01
WEIGHT:

| | | | |
|-------------|---------------------------------|-------------|------|
| B. 11/13/01 | 2ND SUBMITTAL | SL | PK |
| A. 11/08/01 | LIMIT SWITCH MOVED, NOTES ADDED | BY | APPR |
| R. | DATE | DESCRIPTION | |

NOTE:
THIS DRAWING IN DESIGN IS THE PROPERTY OF INTERCLEAN EQUIPMENT INC. AND MUST NOT BE COPIED OR USED EITHER DIRECTLY OR INDIRECTLY FOR ANY WORK OTHER THAN THAT OF INTERCLEAN EQUIPMENT INC. WITHOUT SAID COMPANY'S EXPRESSED PERMISSION. ALL RIGHTS OF INVENTION OR DESIGN ARE RESERVED.

NOTE:
ITEMS SPECIFIED AND DETAILS INDICATED MAY BE SUBJECT TO SUPERSEDING PER LOCAL CODES AND REGULATIONS

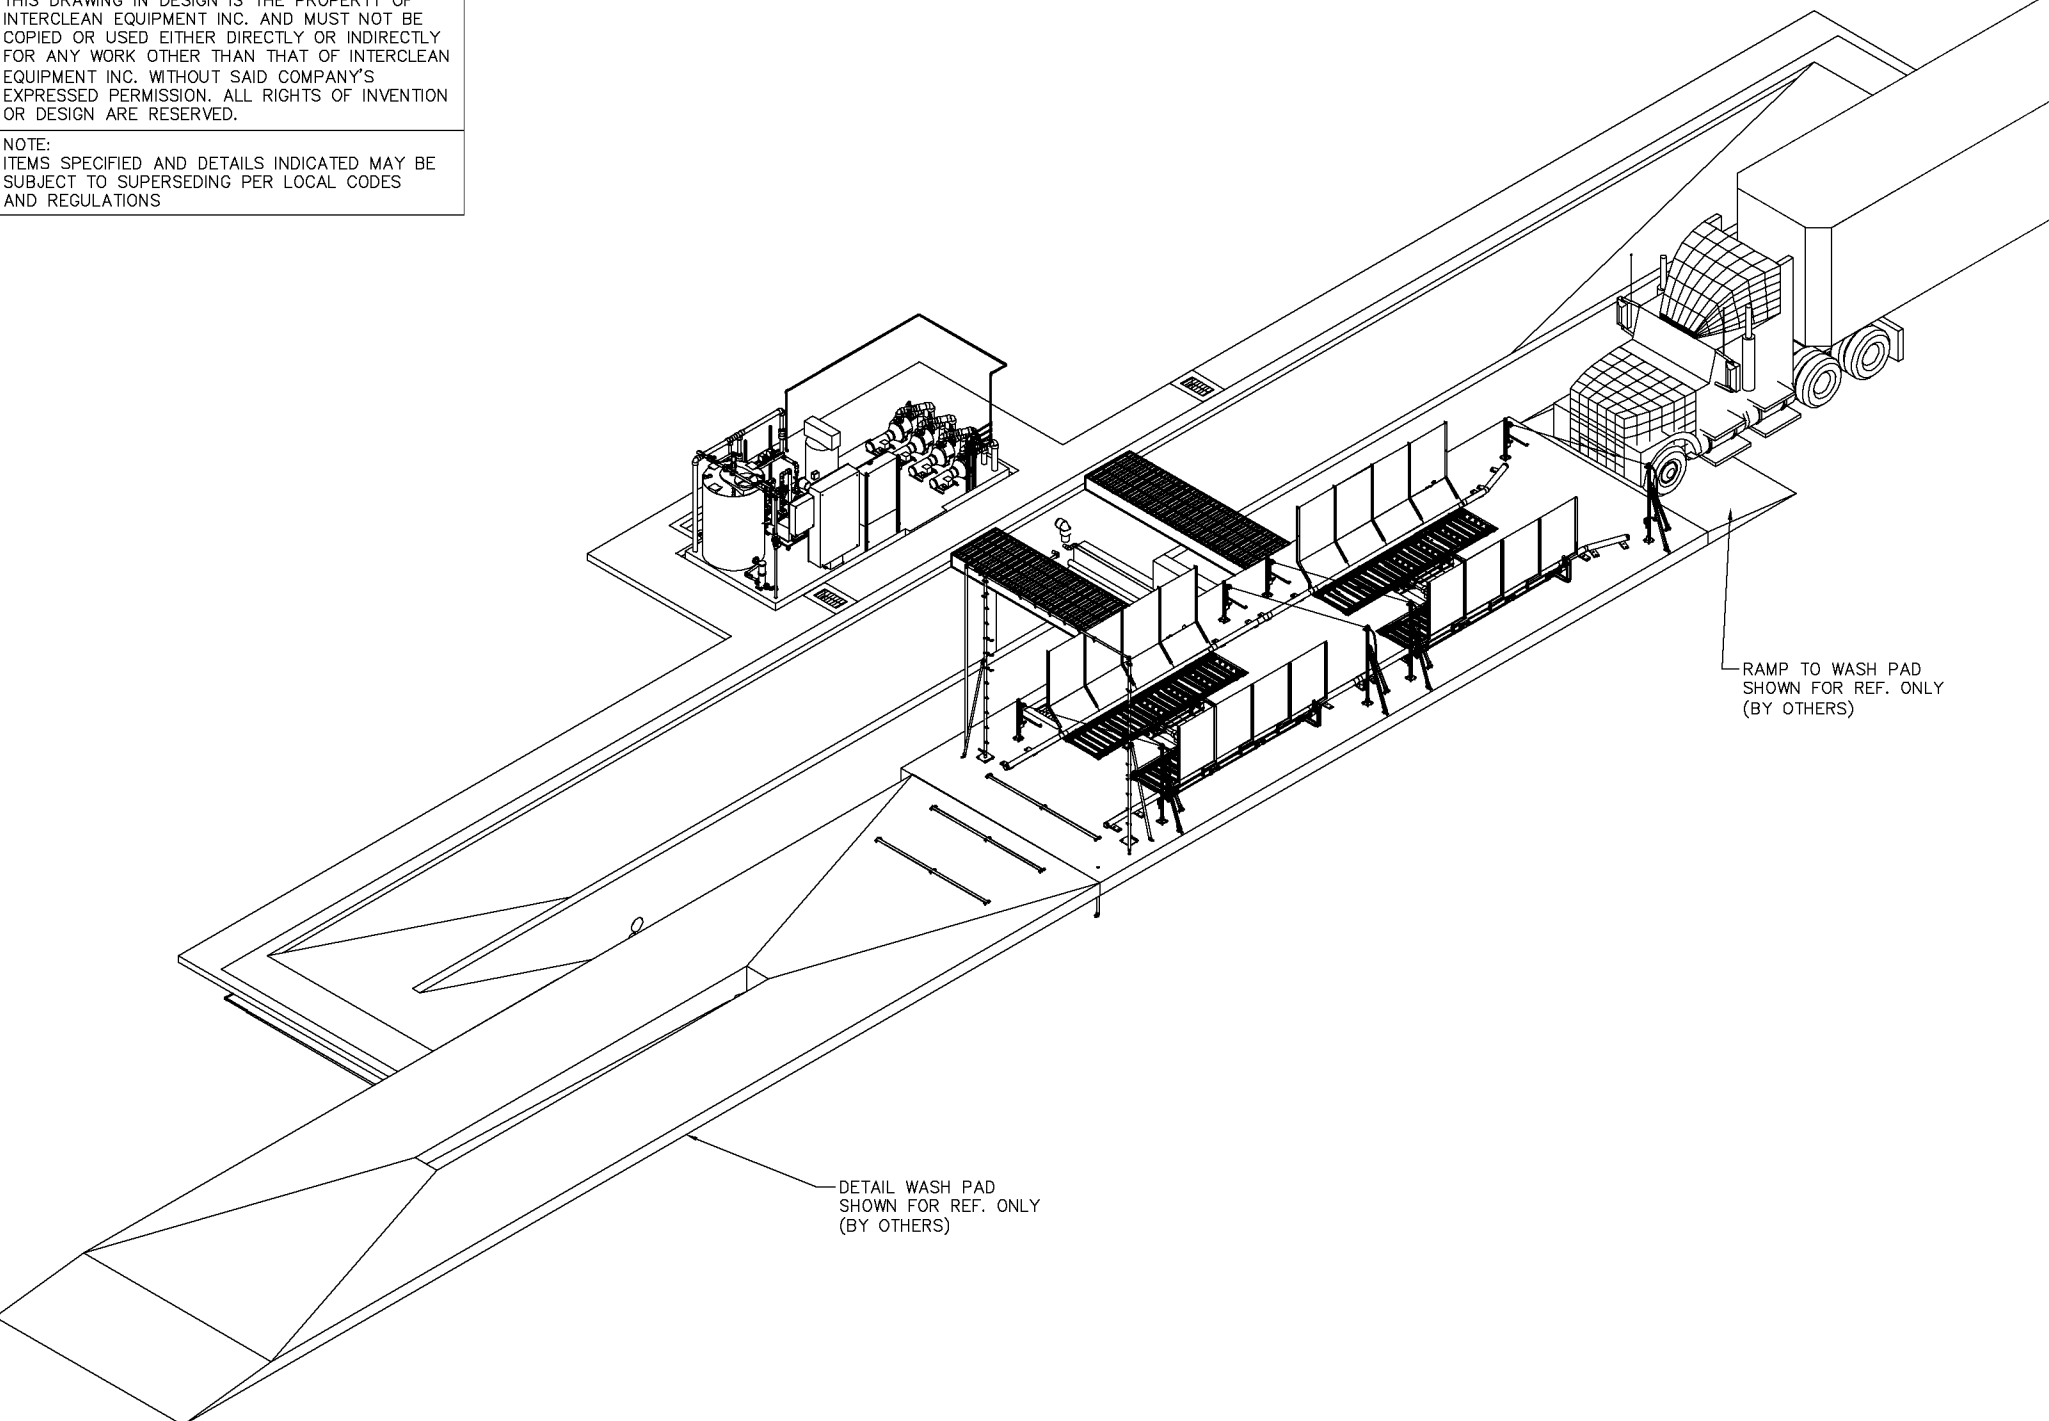

C:\PROJECTS\USA\TX\Dallas\NTMWD\LY02-074.dwg, 3D_View, 09/23/03 09:06:33 AM, Jason, HPDU1055CM.pc3

| | | | | |
|----|---------|---|-----|------|
| 1 | 9/22/03 | MODIFIED VALVE BOX LOC. AND EQUIP. ROOM ELEV. | JPG | PK |
| 2 | 8/28/03 | 5TH SUBMITTAL | JPG | PK |
| 3 | 7/28/03 | 4TH SUBMITTAL | JPG | PK |
| 4 | 7/7/03 | 3RD SUBMITTAL | JPG | PK |
| 5 | 6/4/03 | MODIFIED DESIGN PROPOSAL | JPG | PK |
| R. | DATE | DESCRIPTION | BY | APPR |

InterClean Equipment, Inc.


DESIGN: DRAWN: JASON
CHECK: APPR: JASON
SCALE: PK 0000
NO SCALE

NTMWD - DALLAS, TEXAS
WHEEL WASH SYSTEM
3-D VIEW

DATE: 12/20/02
PART NO: #LY02-074-01
WEIGHT:

NOTE:
THIS DRAWING IN DESIGN IS THE PROPERTY OF
INTERCLEAN EQUIPMENT INC. AND MUST NOT BE
COPIED OR USED EITHER DIRECTLY OR INDIRECTLY
FOR ANY WORK OTHER THAN THAT OF INTERCLEAN
EQUIPMENT INC. WITHOUT SAID COMPANY'S
EXPRESSED PERMISSION. ALL RIGHTS OF INVENTION
OR DESIGN ARE RESERVED.

NOTE:
ITEMS SPECIFIED AND DETAILS INDICATED MAY BE
SUBJECT TO SUPERSEDING PER LOCAL CODES
AND REGULATIONS

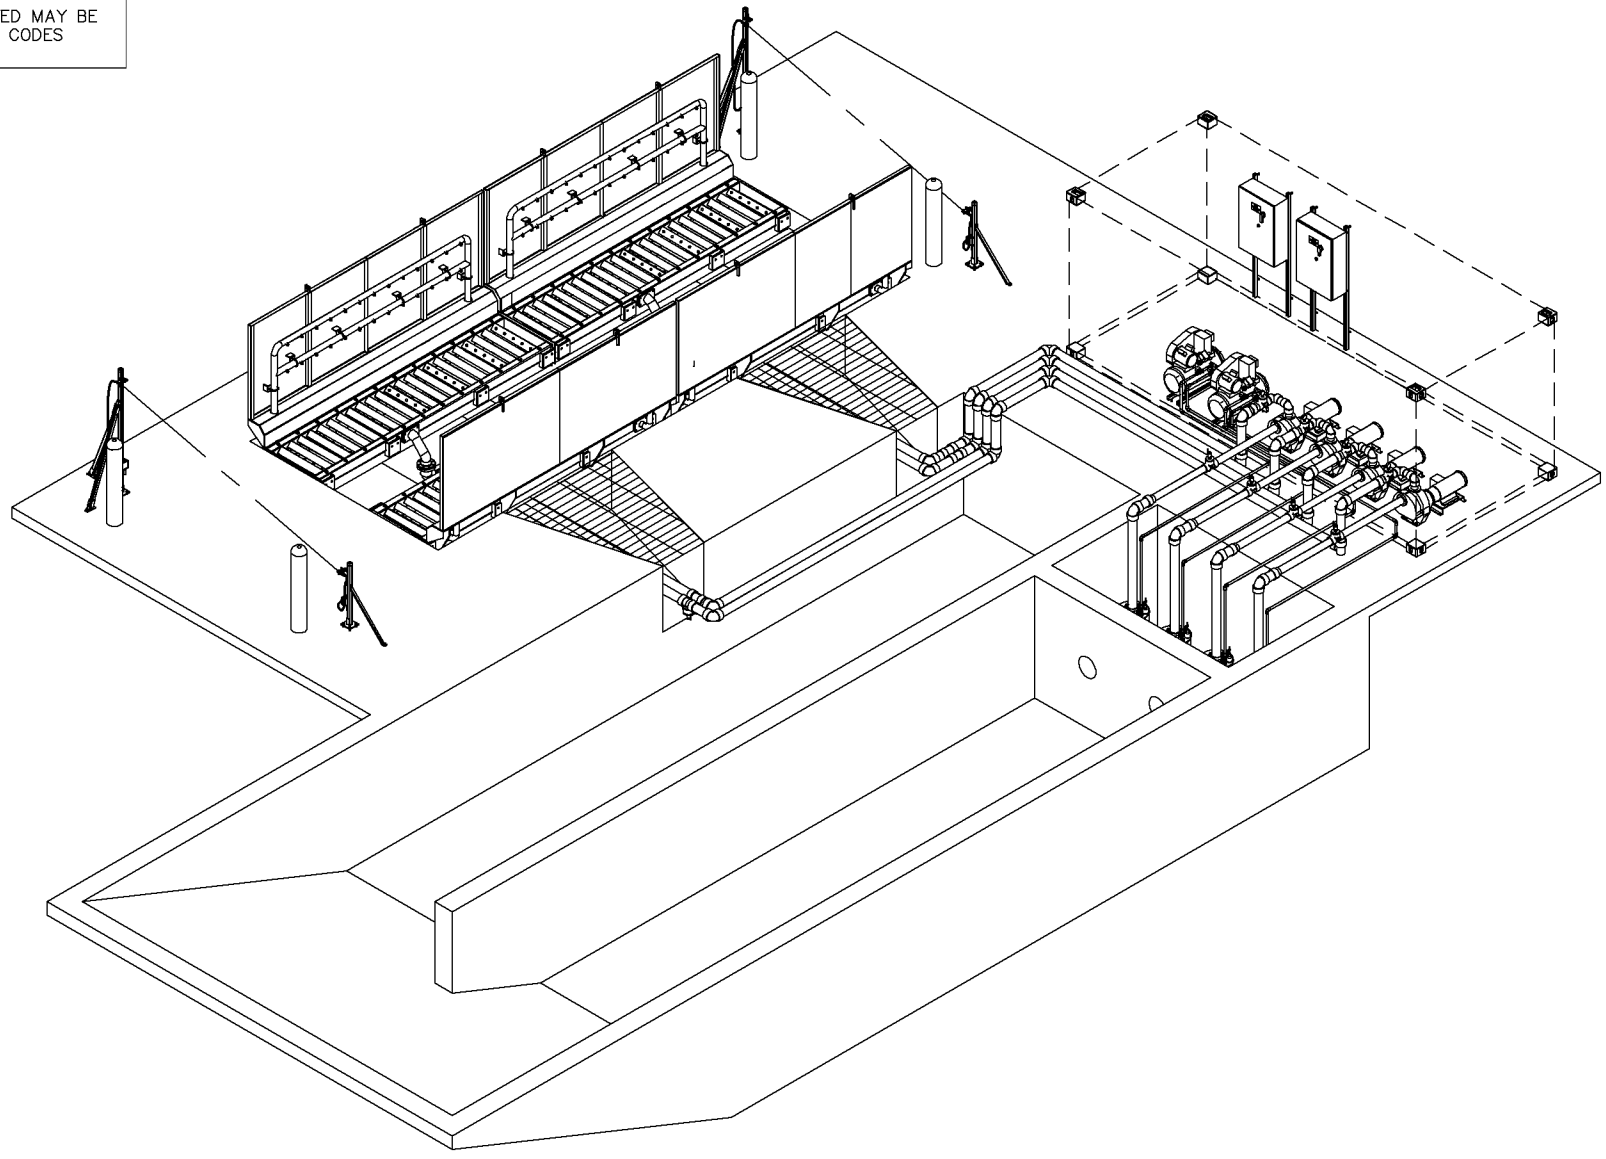

Q:\ECTS\USA\Lin\Linville\Carbontronic Fuels\LY02-063.dwg, 3D_View, 11/26/02 01:41:07 PM, Jason, HPD1105CM.p3

| | | | | | |
|----|------|-------------|----|------|--|
| | | | | | |
| | | | | | |
| | | | | | |
| | | | | | |
| | | | | | |
| R. | DATE | DESCRIPTION | BY | APPR | |

InterClean Equipment, Inc.

DESIGN: DRAWN:
JASON JASON
CHECK: APPR:
MK EH
SCALE:
NO SCALE

CARBONTRONICS FUELS - LYNNVILLE, IN
WHEEL WASH SYSTEM
3-D VIEW

DATE:
10/30/02
PART NO:
#LY02-063-01
WEIGHT:

ISOMETRIC VIEW OF THE PROPOSED BARRIER SYSTEM

Diagram illustrating the proposed barrier system, showing the barrier, support structure, and components. The barrier is shown in a perspective view, with the support structure and components labeled. The barrier is supported by a concrete base, and the support structure is shown in a perspective view. The components are labeled as follows:


- JERSEY BARRIERS RECOMMENDED (PROVIDED BY OTHERS)

NOTE:

- PRELIMINARY DRAWING, FOR REFERENCE ONLY.
- NOT INTENDED FOR MANUFACTURING OR INSTALLATION.
- SUBMITTED CONFIDENTIALLY FOR CUSTOMER REVIEW ONLY.

| | |
|----------|--------|
| DESIGN: | DRAWN: |
| JASON | JASON |
| CHECK: | APPR: |
| @@@ | --- |
| SCALE: | |
| NO SCALE | |

| | |
|----------|--------------|
| DATE: | 10/7/03 |
| PART NO: | #LY03-075-01 |
| WEIGHT: | |

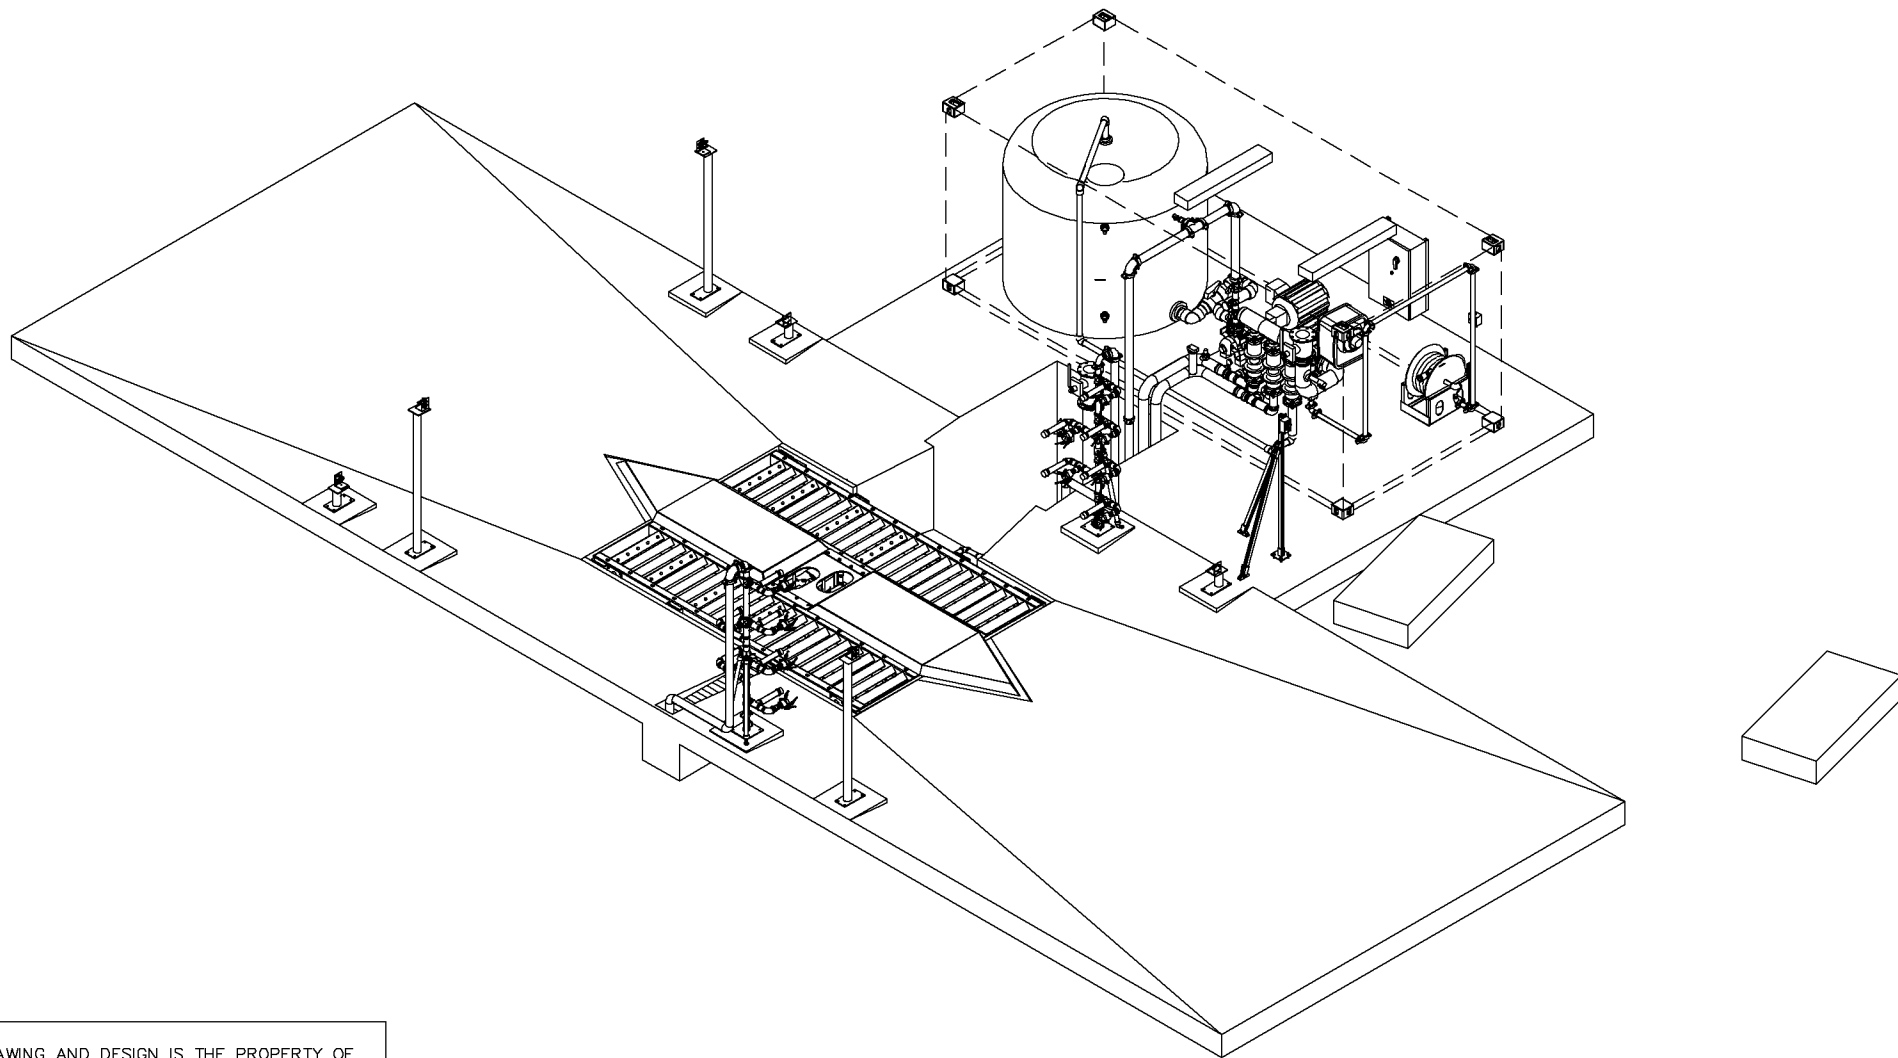

NOTE:
THIS DRAWING AND DESIGN IS THE PROPERTY OF
INTERCLEAN EQUIPMENT INC. AND MUST NOT BE
COPIED OR USED EITHER DIRECTLY OR INDIRECTLY
FOR ANY WORK OTHER THAN THAT OF INTERCLEAN
EQUIPMENT INC. WITHOUT SAID COMPANY'S
EXPRESSED PERMISSION. ALL RIGHTS OF INVENTION
OR DESIGN ARE RESERVED.

NOTE:
ITEMS SPECIFIED AND DETAILS INDICATED MAY BE
SUBJECT TO SUPERSEDING PER LOCAL CODES
AND REGULATIONS

| | | | |
|----------|--|----|------|
| H5/11/03 | REMOVED TRANSFORMER & DISTRIBUTION PANEL | JG | |
| G1/15/03 | ADDED SELECTOR SWITCH FOR MANUAL HOSE | JG | MK |
| E1/26/02 | 5TH SUBMITTAL | JG | |
| E10/9/02 | 5TH SUBMITTAL | JG | |
| D9/11/02 | 4TH SUBMITTAL | JG | |
| R.1 | DATE DESCRIPTION | BY | APPR |


InterClean Equipment, Inc.

| | |
|----------------|----------|
| DESIGN: DRAWN: | JG |
| CHECK: PK | APPR: EH |
| SCALE: MK | |
| NO SCALE | |

DOFASCO - HAMILTON, ONTARIO
TIRE WASH
3-D VIEW

| | |
|----------|--------------|
| DATE: | 5/16/02 |
| PART NO: | #LY02-033-01 |
| WEIGHT: | |

NOTE:
THIS DRAWING AND DESIGN IS THE PROPERTY OF
INTERCLEAN EQUIPMENT INC. AND MUST NOT BE
COPIED OR USED EITHER DIRECTLY OR INDIRECTLY
FOR ANY WORK OTHER THAN THAT OF INTERCLEAN
EQUIPMENT INC. WITHOUT SAID COMPANY'S
EXPRESSED PERMISSION. ALL RIGHTS OF INVENTION
OR DESIGN ARE RESERVED.

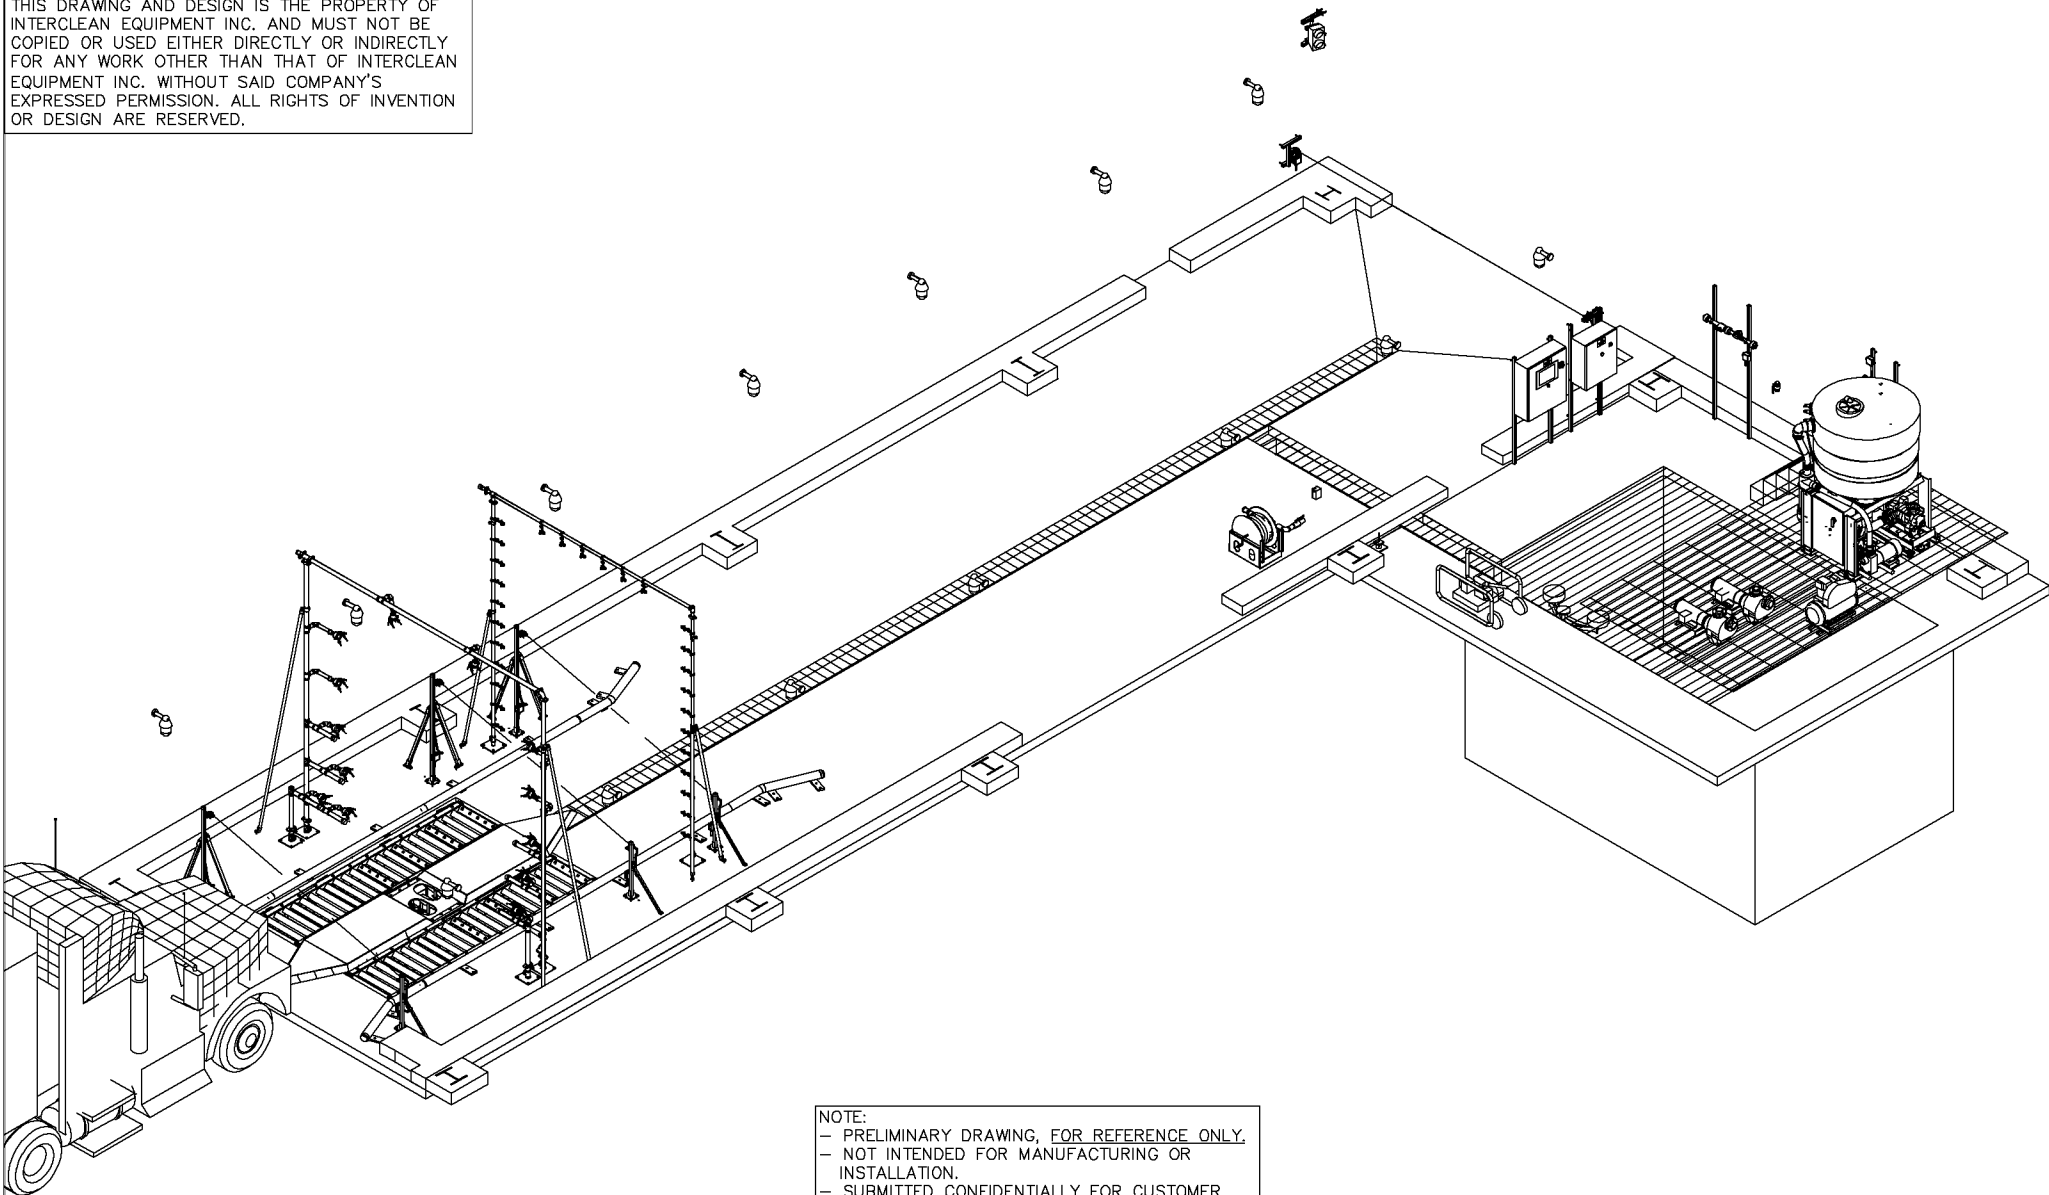

NOTE:

- PRELIMINARY DRAWING, FOR REFERENCE ONLY.
- NOT INTENDED FOR MANUFACTURING OR INSTALLATION.
- SUBMITTED CONFIDENTIALLY FOR CUSTOMER REVIEW ONLY.


InterClean Equipment, Inc.

| | |
|---------------------------|------------------------|
| DESIGN: SUSAN | DRAWN: SUSAN |
| CHECK: --- | APPR: #### |
| SCALE: NO SCALE | |

VOISEY'S BAY NICKEL COMPANY, CANADA
TRUCK WASH, RECLAIM WATER SYSTEM
3-D VIEW

| | |
|----------|--------------|
| DATE: | 01/07/04 |
| PART NO: | #LY04-002-01 |
| WEIGHT: | |

NOTE:
THIS DRAWING IN DESIGN IS THE PROPERTY OF
INTERCLEAN EQUIPMENT INC. AND MUST NOT BE
COPIED OR USED EITHER DIRECTLY OR INDIRECTLY
FOR ANY WORK OTHER THAN THAT OF INTERCLEAN
EQUIPMENT INC. WITHOUT SAID COMPANY'S
EXPRESSED PERMISSION. ALL RIGHTS OF INVENTION
OR DESIGN ARE RESERVED.

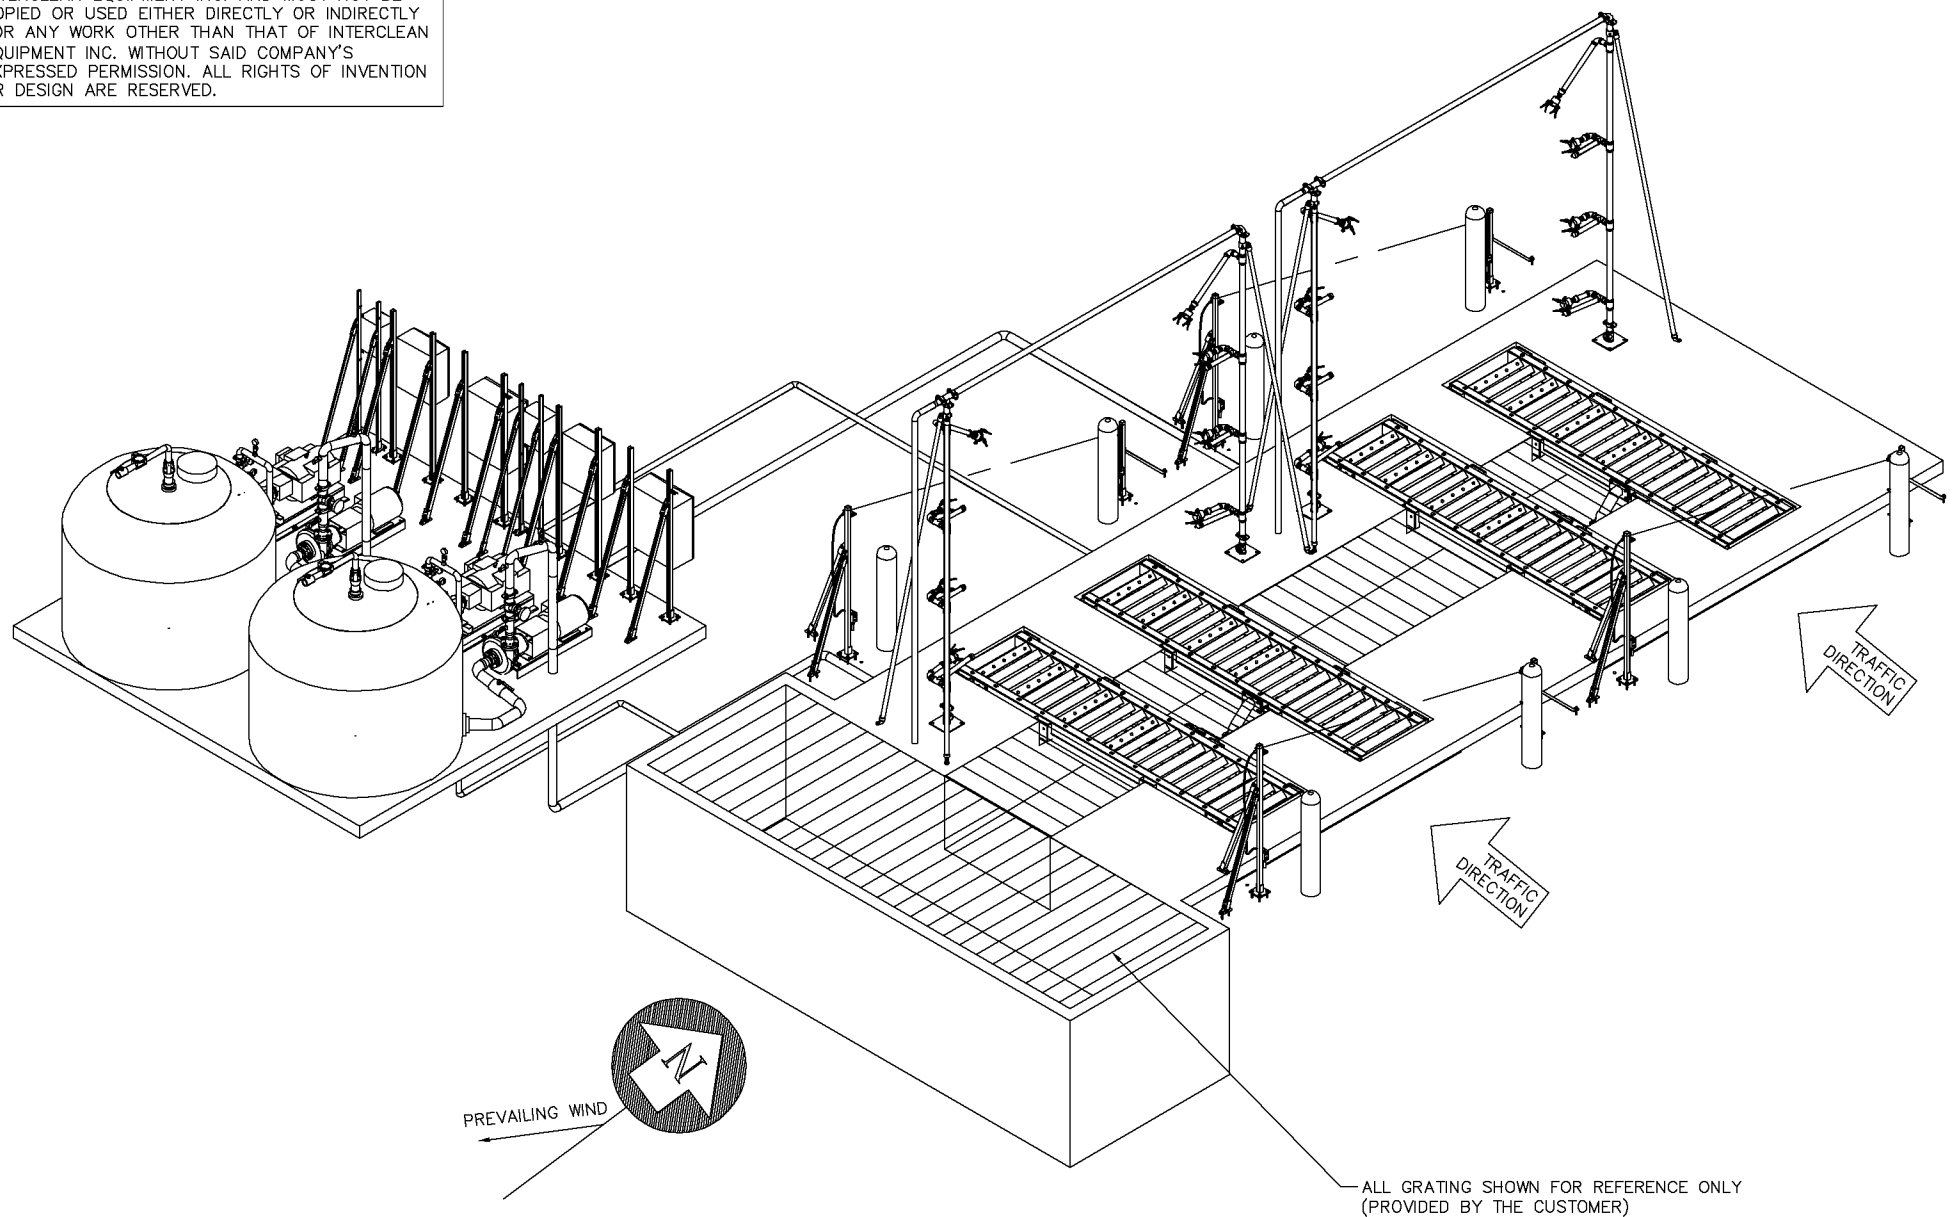

NOTE:
ITEMS SPECIFIED AND DETAILS INDICATED MAY BE
SUBJECT TO SUPERSEDING PER LOCAL CODES
AND REGULATIONS

| | | | | |
|----|----------|---------------|----|------|
| 5 | 12/18/03 | 5TH SUBMITTAL | JG | |
| 4 | 11/17/03 | 4TH SUBMITTAL | JG | |
| 3 | 6/5/03 | 3RD SUBMITTAL | JG | |
| 2 | 05/06/03 | 2ND SUBMITTAL | JG | EH |
| R. | DATE | DESCRIPTION | BY | APPR |


InterClean Equipment, Inc.

DESIGN: DRAWN: JASON
CHECK: APPR: EH
SCALE: NO SCALE

DATE: 11/4/02
PART NO: #LY02-064-01
WEIGHT:
PETROZUATA TRUCK WASH - VENEZUELA
COKE WHEEL WASH SYSTEM
3-D VIEW - PDN: 00317534

NOTE:
ITEMS SPECIFIED AND DETAILS INDICATED MAY BE
SUBJECT TO SUPERSEDING PER LOCAL CODES
AND REGULATIONS

NOTE:
THIS DRAWING IN DESIGN IS THE PROPERTY OF
INTERCLEAN EQUIPMENT INC. AND MUST NOT BE
COPIED OR USED EITHER DIRECTLY OR INDIRECTLY
FOR ANY WORK OTHER THAN THAT OF INTERCLEAN
EQUIPMENT INC. WITHOUT SAID COMPANY'S
EXPRESSED PERMISSION. ALL RIGHTS OF INVENTION
OR DESIGN ARE RESERVED.

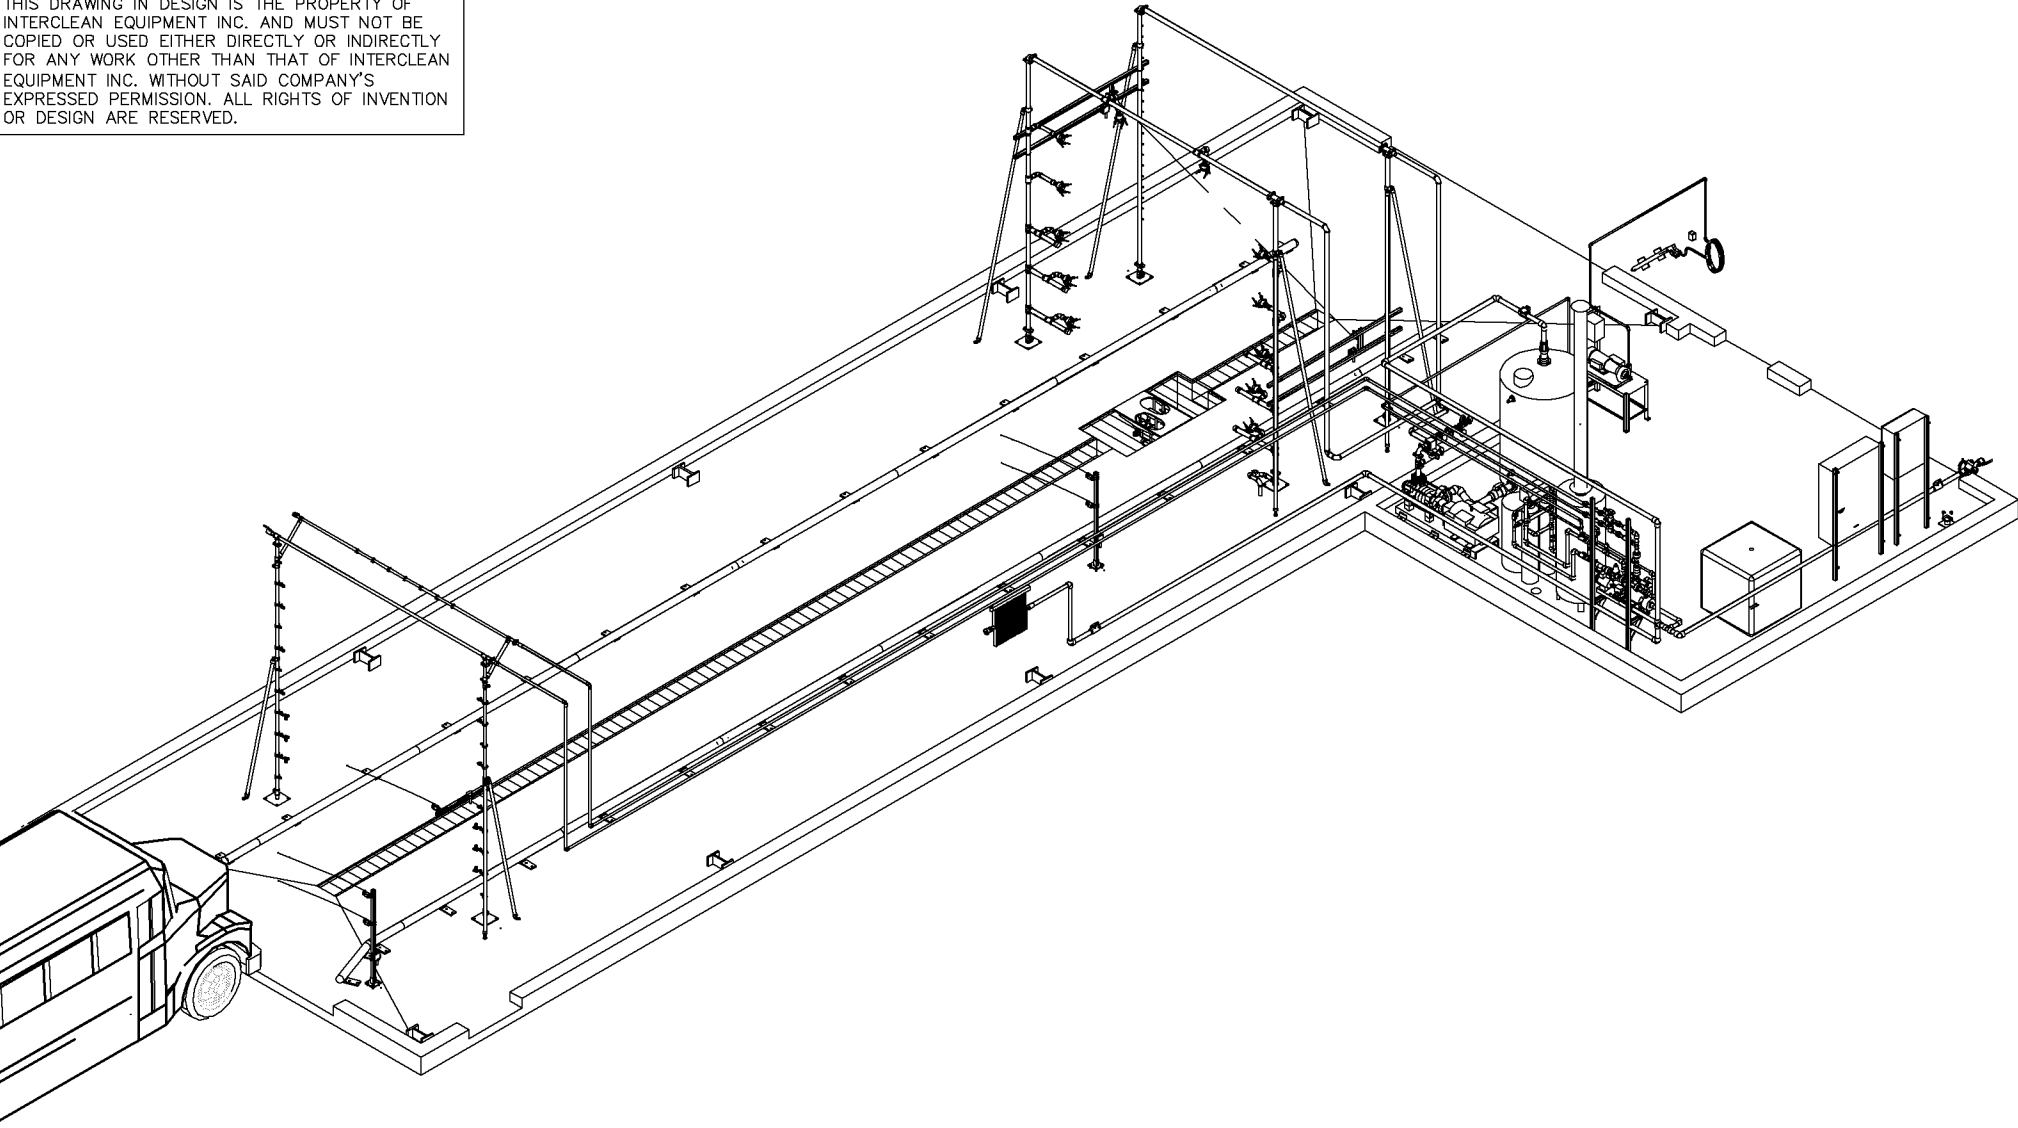

C:\PROJECTS\SUSAN\Owensboro\City_01_3D_032603\01_3D_032603 11:44:30 AM, Susan, HPD1055CM.pct

| R. | DATE | DESCRIPTION | BY | APPR |
|----|------|-------------|----|------|
| | | | | |
| | | | | |
| | | | | |
| | | | | |

InterClean Equipment, Inc.


DESIGN: DRAWN:
SUSAN SUSAN
CHECK: APPR:
PK EH
SCALE:
NO SCALE

OWENSBORO, CITY OF, KY
TRUCK WASH SYSTEM
3-D VIEW

DATE:
01/29/02
PART NO:
#LY02-011-01
WEIGHT:

NOTE:
ITEMS SPECIFIED AND DETAILS INDICATED MAY BE
SUBJECT TO SUPERSEDING PER LOCAL CODES
AND REGULATIONS

NOTE:
ITEMS SPECIFIED AND DETAILS INDICATED MAY BE
SUBJECT TO SUPERSEDING PER LOCAL CODES
AND REGULATIONS

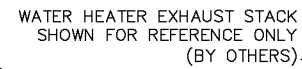

| | |
|----------|--------|
| DESIGN: | DRAWN: |
| SUSAN | JASON |
| CHECK: | APPR: |
| B.P. | P.K. |
| SCALE: | |
| NO SCALE | |


CITY OF HIALEAH, FL - PUBLIC WORKS
TRUCK WASH SYSTEM
3-D VIEW

| | |
|----------|--------------|
| DATE: | 01/23/01 |
| PART NO: | #LY01-003-01 |
| WEIGHT: | |

| | |
|----------|-----------------|
| A7/22/02 | UPDATE AS NOTED |
| R. DATE | DESCRIPTION |

| | |
|----|------|
| JG | EH |
| BY | APPR |

D:\PROJECTS\USA\FL\Hialeah\City of LYO1-003.dwg, 3D_View, 09/30/02 08:11:08 AM, Jason, HPDJ1055CM.pc3

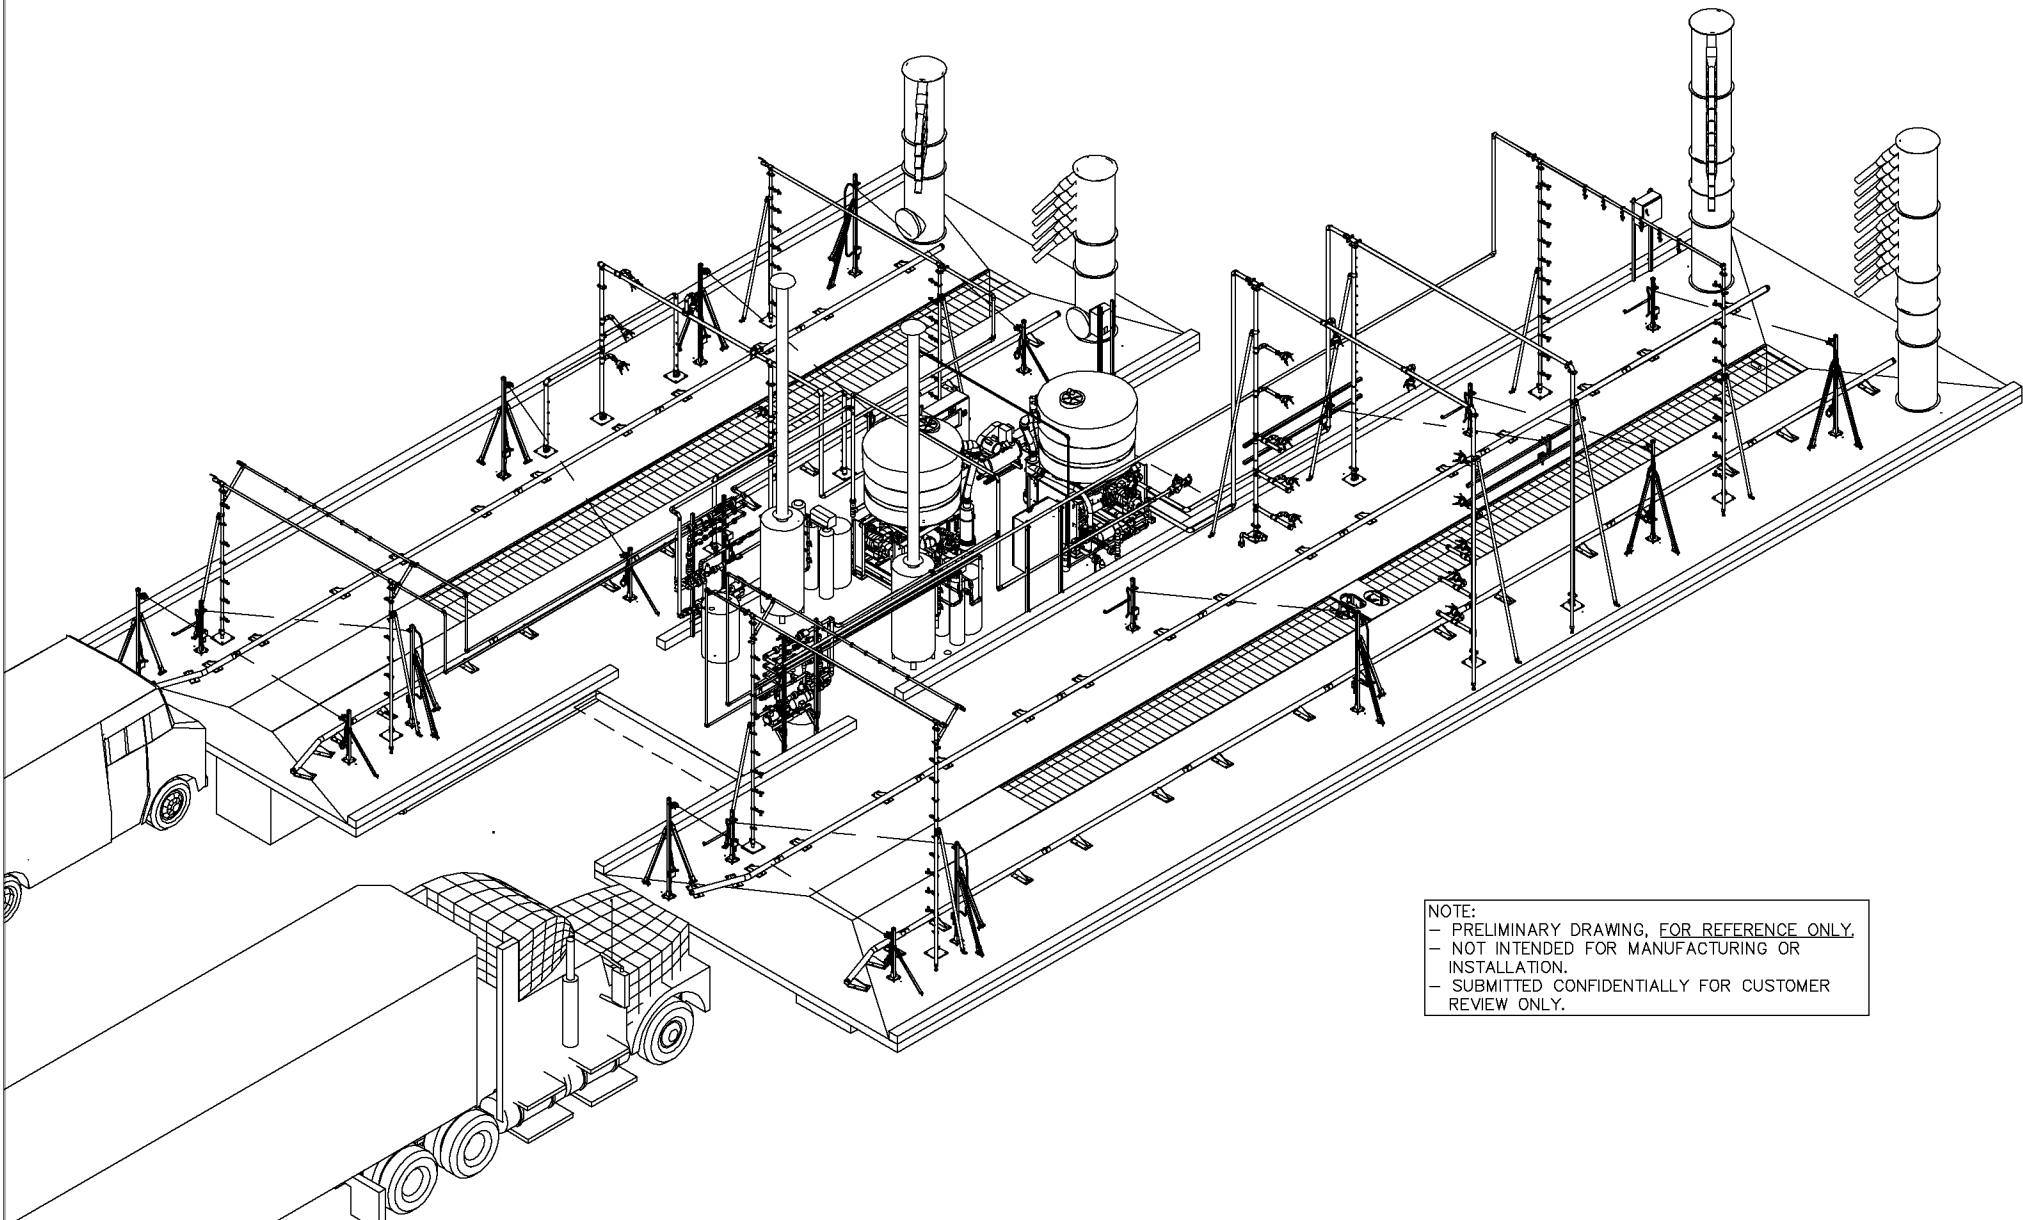

NOTE:


- PRELIMINARY DRAWING, FOR REFERENCE ONLY.
- NOT INTENDED FOR MANUFACTURING OR INSTALLATION.
- SUBMITTED CONFIDENTIALLY FOR CUSTOMER REVIEW ONLY.

InterClean Equipment, Inc.

IRVING, CITY OF, TX
 AUTO WASH, RECLAIM WATER SYSTEM
 3-D VIEW

| | |
|----------|--------------|
| DATE: | 08/04/03 |
| PART NO: | LY03-050A-01 |
| WEIGHT: | |

NOTE:
THIS DRAWING IN DESIGN IS THE PROPERTY OF
INTERCLEAN EQUIPMENT INC. AND MUST NOT BE
COPIED OR USED EITHER DIRECTLY OR INDIRECTLY
FOR ANY WORK OTHER THAN THAT OF INTERCLEAN
EQUIPMENT INC. WITHOUT SAID COMPANY'S
EXPRESSED PERMISSION. ALL RIGHTS OF INVENTION
OR DESIGN ARE RESERVED.

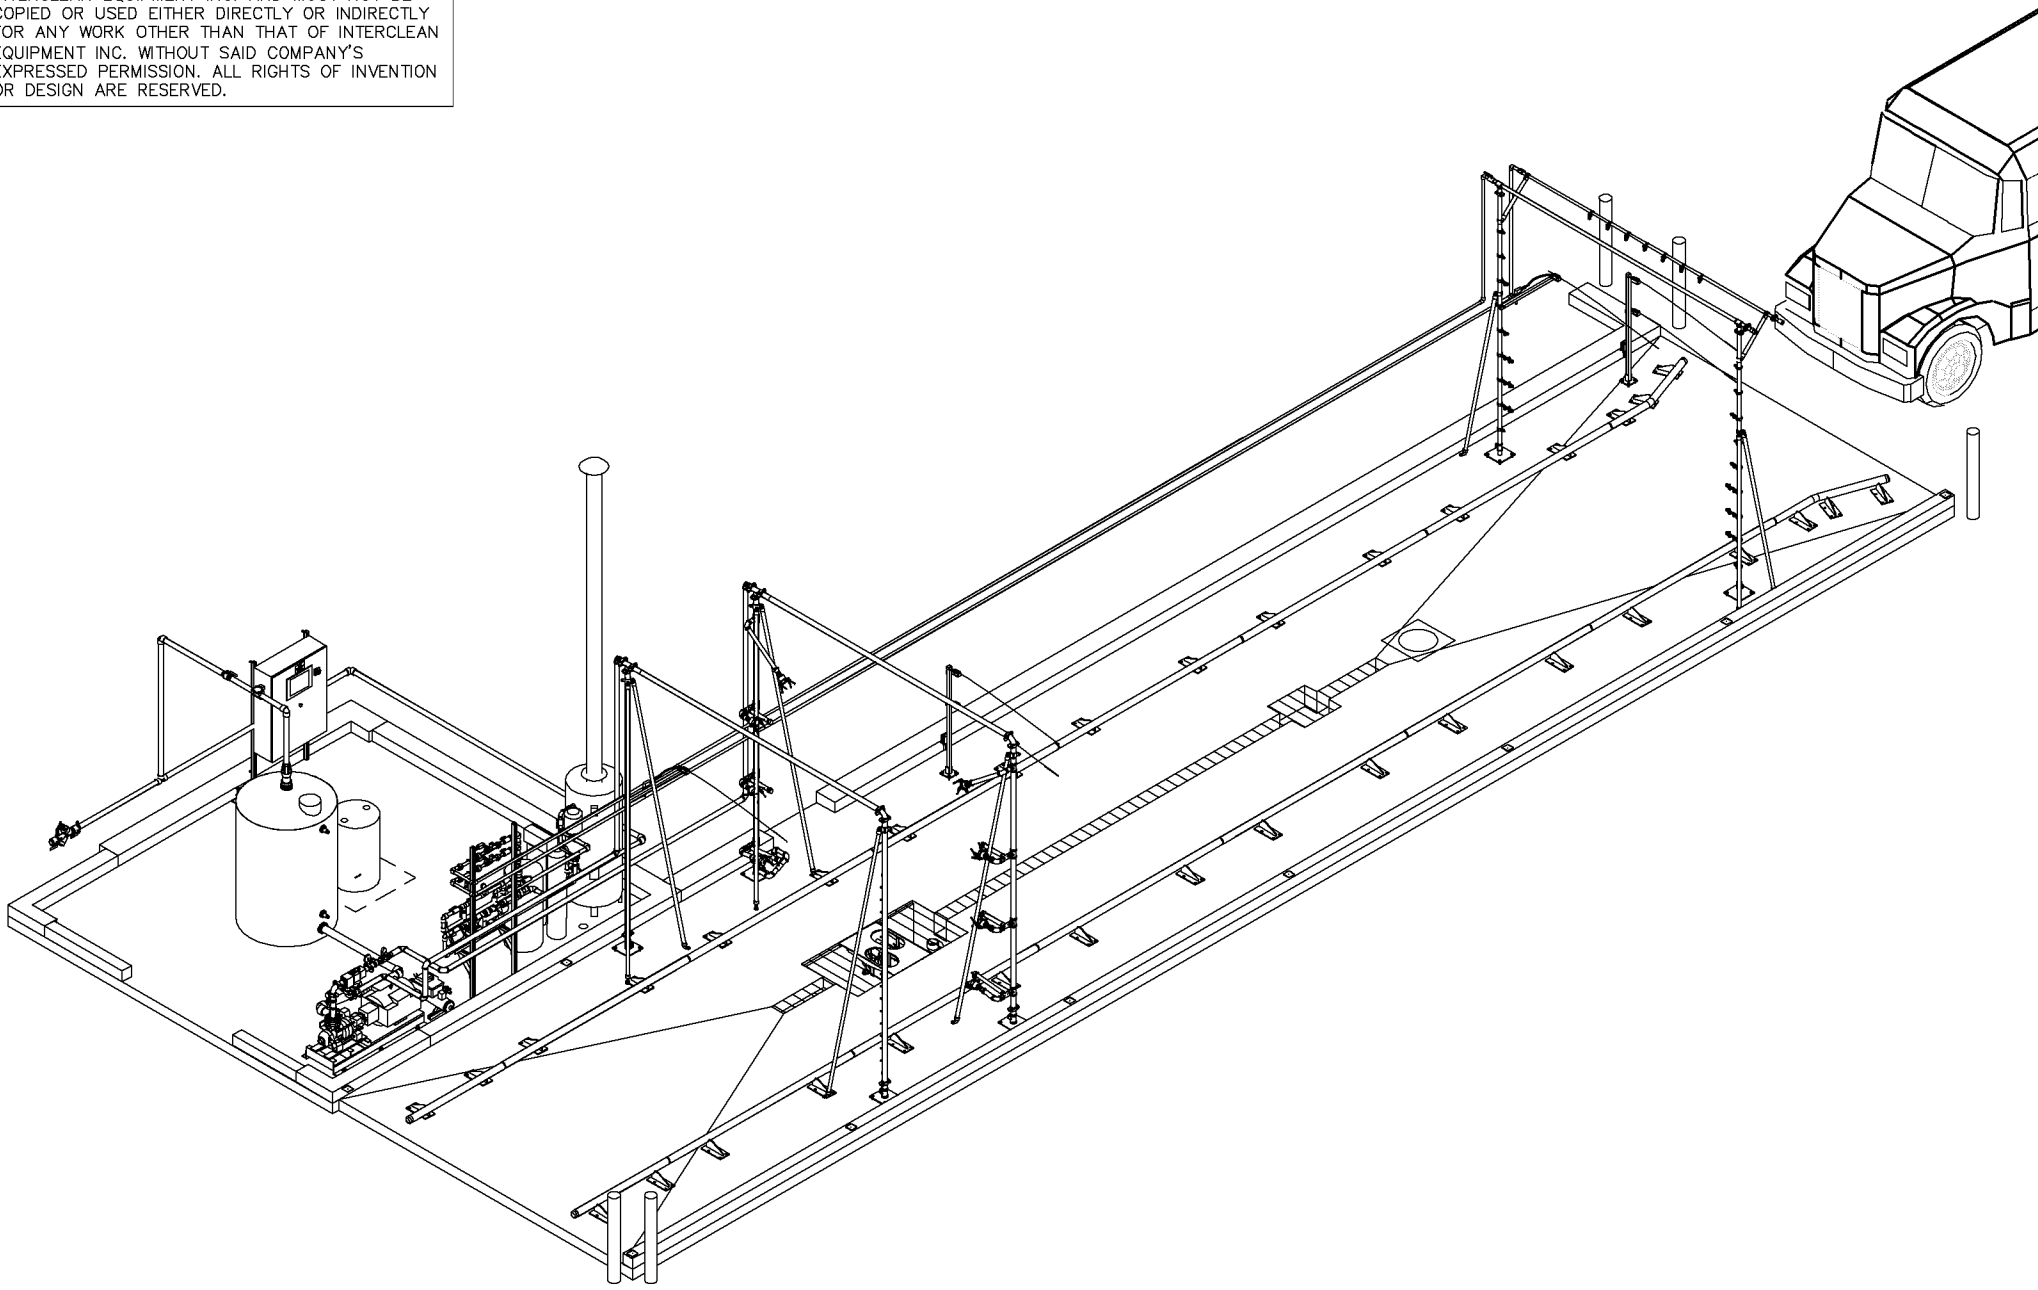

Q:\ECS\USA\TX\Richardson\SchoolBus\LY03-014.dwg, 01_3D, 07/11/03 11:50:29 AM, Susan, HPD\1056CM.pc3

| | | | | | |
|----|------|-------------|----|------|--|
| | | | | | |
| | | | | | |
| | | | | | |
| | | | | | |
| | | | | | |
| R. | DATE | DESCRIPTION | BY | APPR | |

InterClean Equipment, Inc.


| | |
|---------|----------|
| DESIGN: | DRAWN: |
| CHECK: | APPR: |
| SCALE: | NO SCALE |

RICHARDSON SCHOOLS, RICHARDSON, TX
SCHOOL BUS WASH, FRESH WATER SYSTEM
3-D VIEW

| | |
|----------|--------------|
| DATE: | 05/13/03 |
| PART NO: | #LY03-014-01 |
| WEIGHT: | |

NOTE:
THIS DRAWING IN DESIGN IS THE PROPERTY OF
INTERCLEAN EQUIPMENT INC. AND MUST NOT BE
COPIED OR USED EITHER DIRECTLY OR INDIRECTLY
FOR ANY WORK OTHER THAN THAT OF INTERCLEAN
EQUIPMENT INC. WITHOUT SAID COMPANY'S
EXPRESSED PERMISSION. ALL RIGHTS OF INVENTION
OR DESIGN ARE RESERVED.

NOTE:
ITEMS SPECIFIED AND DETAILS INDICATED MAY BE
SUBJECT TO SUPERSEDING PER LOCAL CODES
AND REGULATIONS

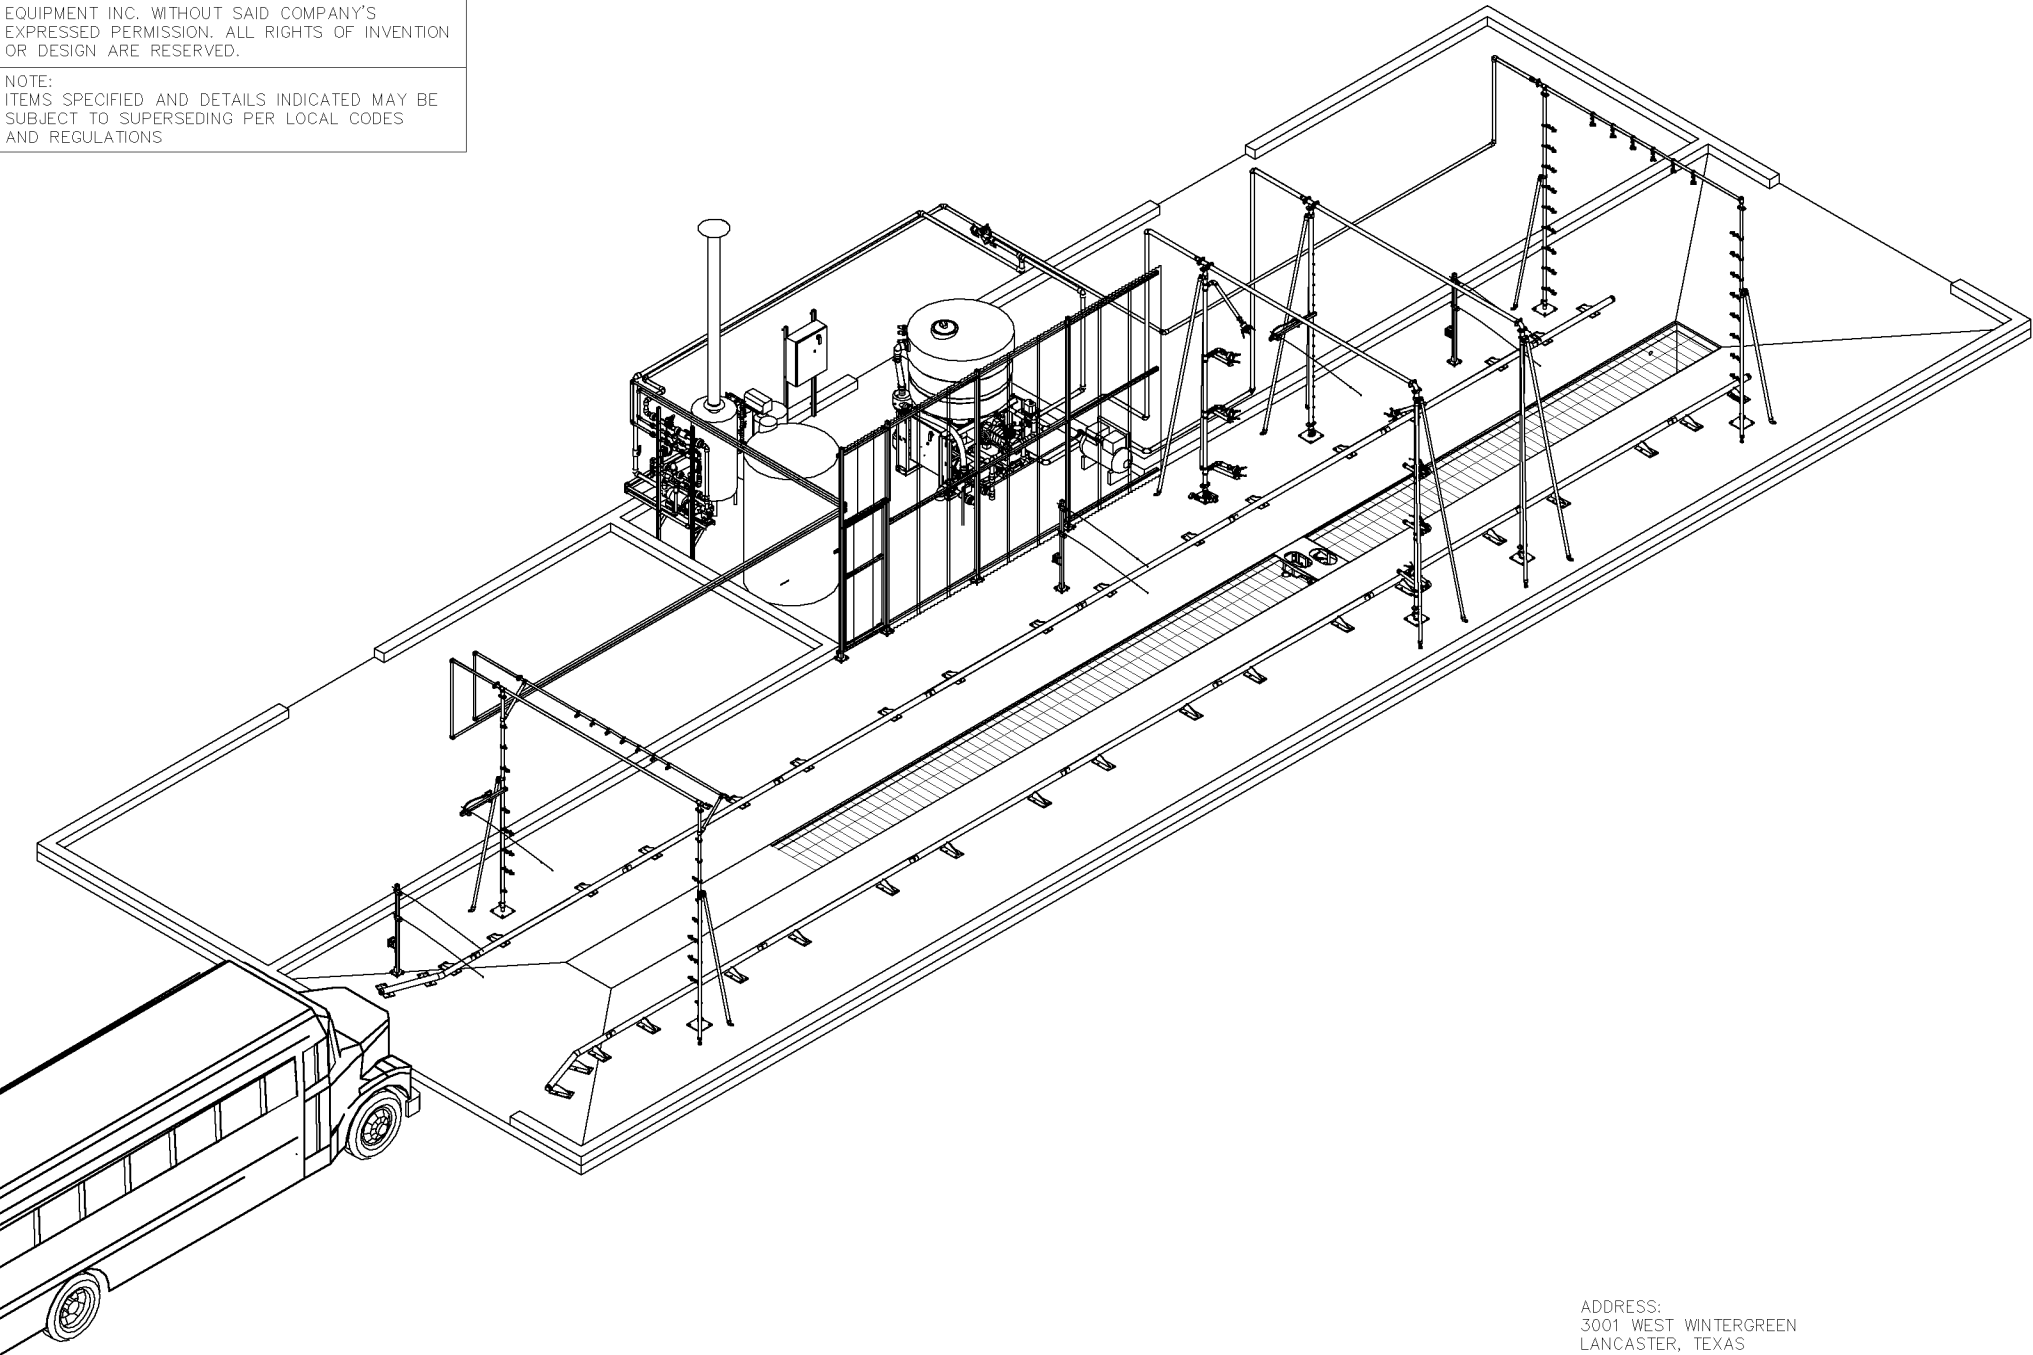

ADDRESS:
3001 WEST WINTERGREEN
LANCASTER, TEXAS

| | | | | | |
|----|------|-------------|----|------|--|
| | | | | | |
| | | | | | |
| | | | | | |
| | | | | | |
| | | | | | |
| R. | DATE | DESCRIPTION | BY | APPR | |

InterClean Equipment, Inc.

DESIGN: SUSAN
CHECK: J.L.
SCALE: NO SCALE


DRAWN: SUSAN
APPR: P.K.

DALLAS COUNTY SCHOOLS, LANCASTER, TX
SCHOOL BUS WASH SYSTEM
3-D VIEW

DATE: 08/15/00
PART NO: #LY00-042-01
WEIGHT:


NOTE: THIS DRAWING IN DESIGN IS THE PROPERTY OF INTERCLEAN EQUIPMENT INC. AND MUST NOT BE COPIED OR USED EITHER DIRECTLY OR INDIRECTLY FOR ANY WORK OTHER THAN THAT OF INTERCLEAN EQUIPMENT INC. WITHOUT SAID COMPANY'S EXPRESSED PERMISSION. ALL RIGHTS OF INVENTION OR DESIGN ARE RESERVED.

WATER HEATER EXHAUST STACK,
SHOWN FOR REF. ONLY
(NOT PROVIDED BY ICE).

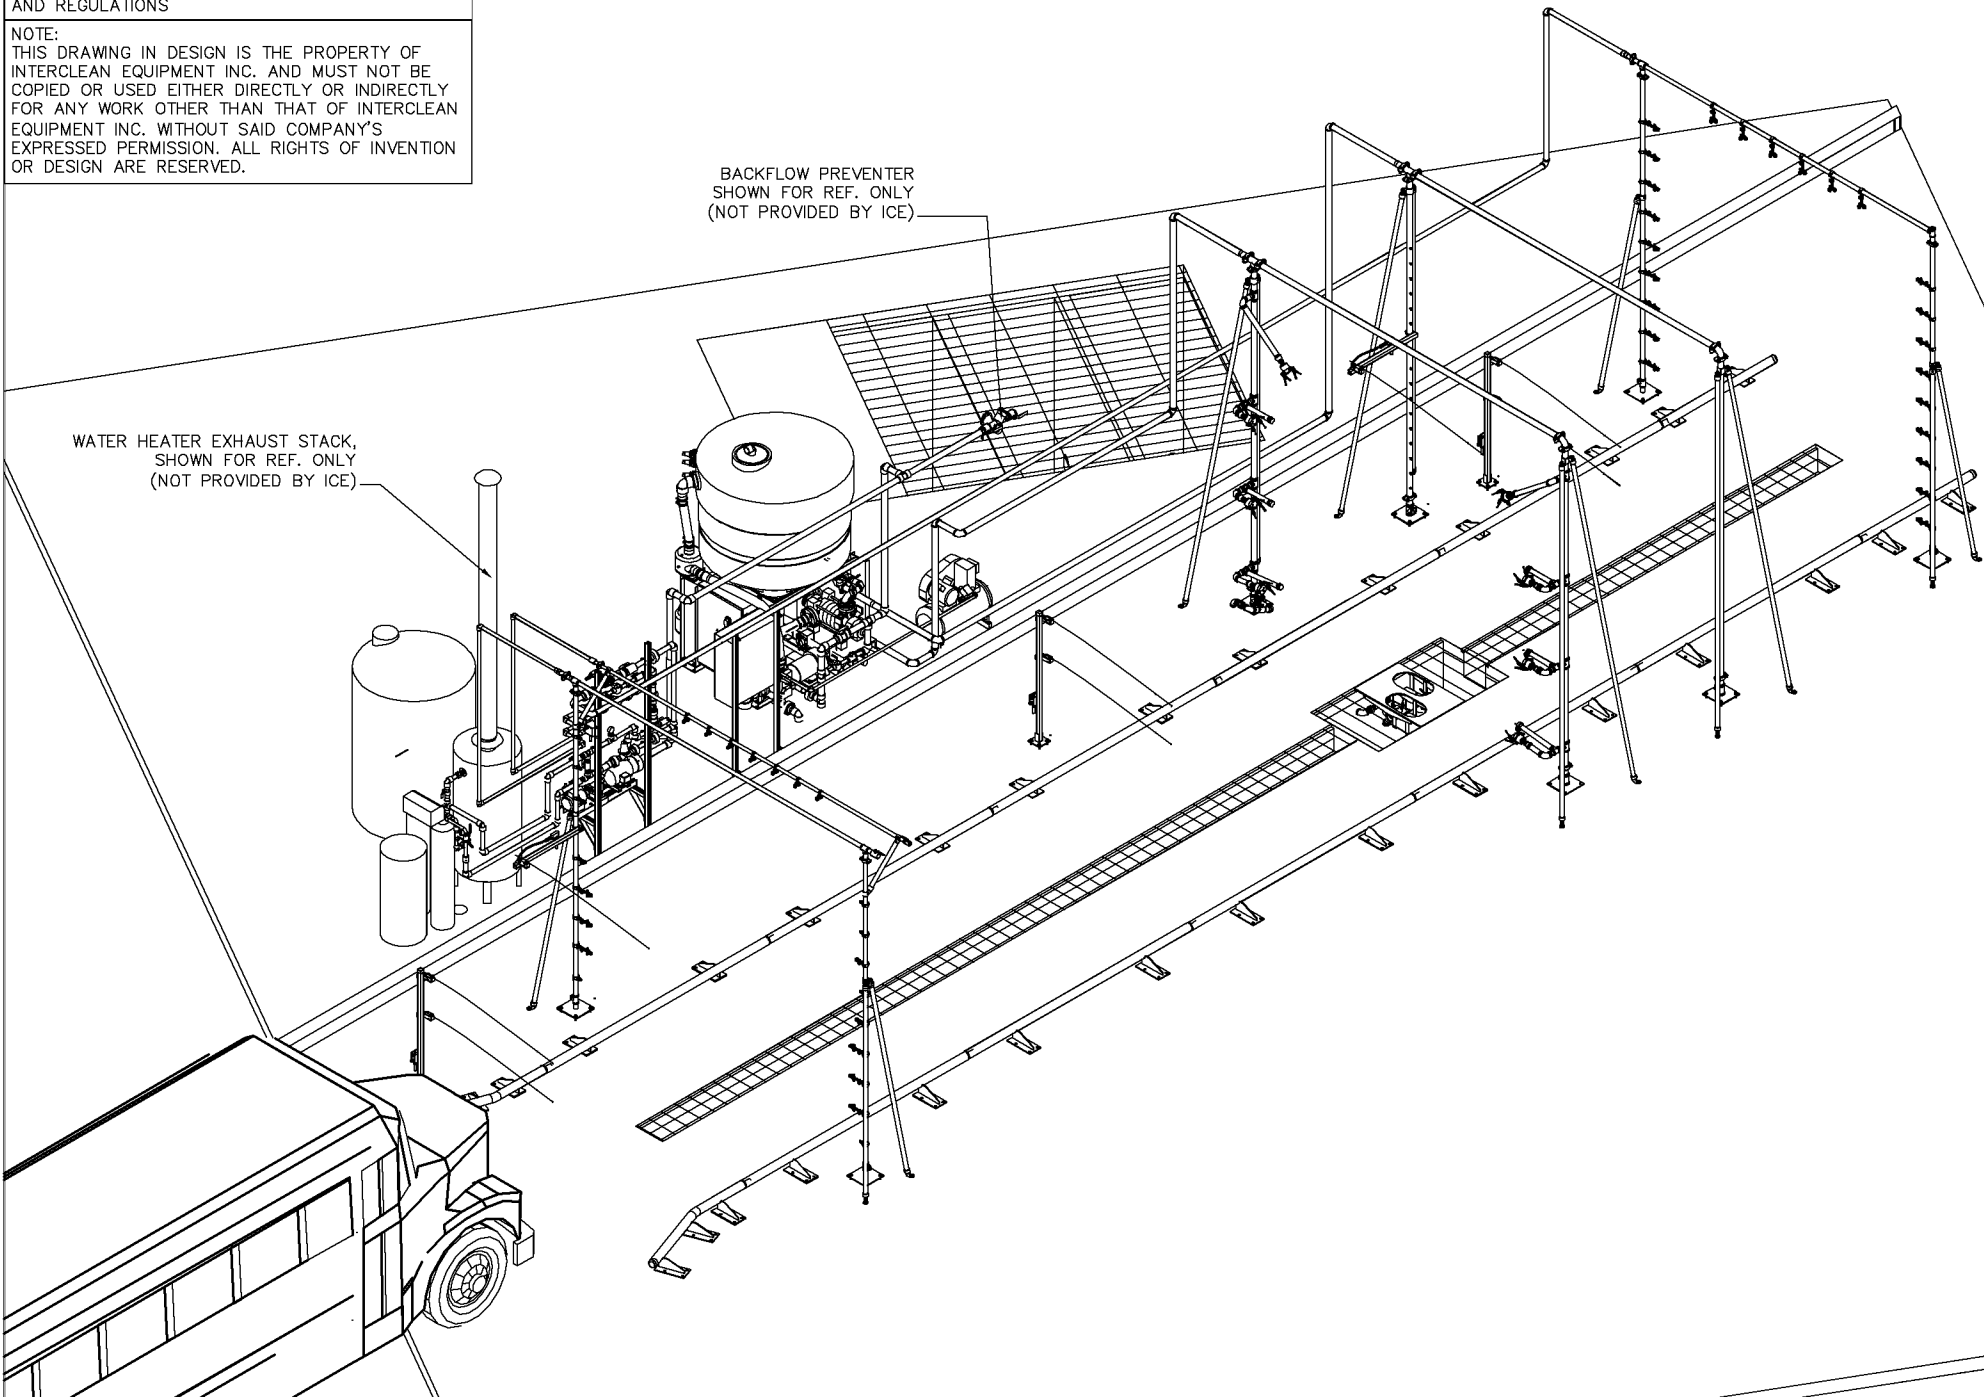

NOTE:
THIS DRAWING IN DESIGN IS THE PROPERTY OF INTERCLEAN EQUIPMENT INC. AND MUST NOT BE COPIED OR USED EITHER DIRECTLY OR INDIRECTLY FOR ANY WORK OTHER THAN THAT OF INTERCLEAN EQUIPMENT INC. WITHOUT SAID COMPANY'S EXPRESSED PERMISSION. ALL RIGHTS OF INVENTION OR DESIGN ARE RESERVED.

NOTE:
ITEMS SPECIFIED AND DETAILS INDICATED MAY BE SUBJECT TO SUPERSEDING PER LOCAL CODES AND REGULATIONS

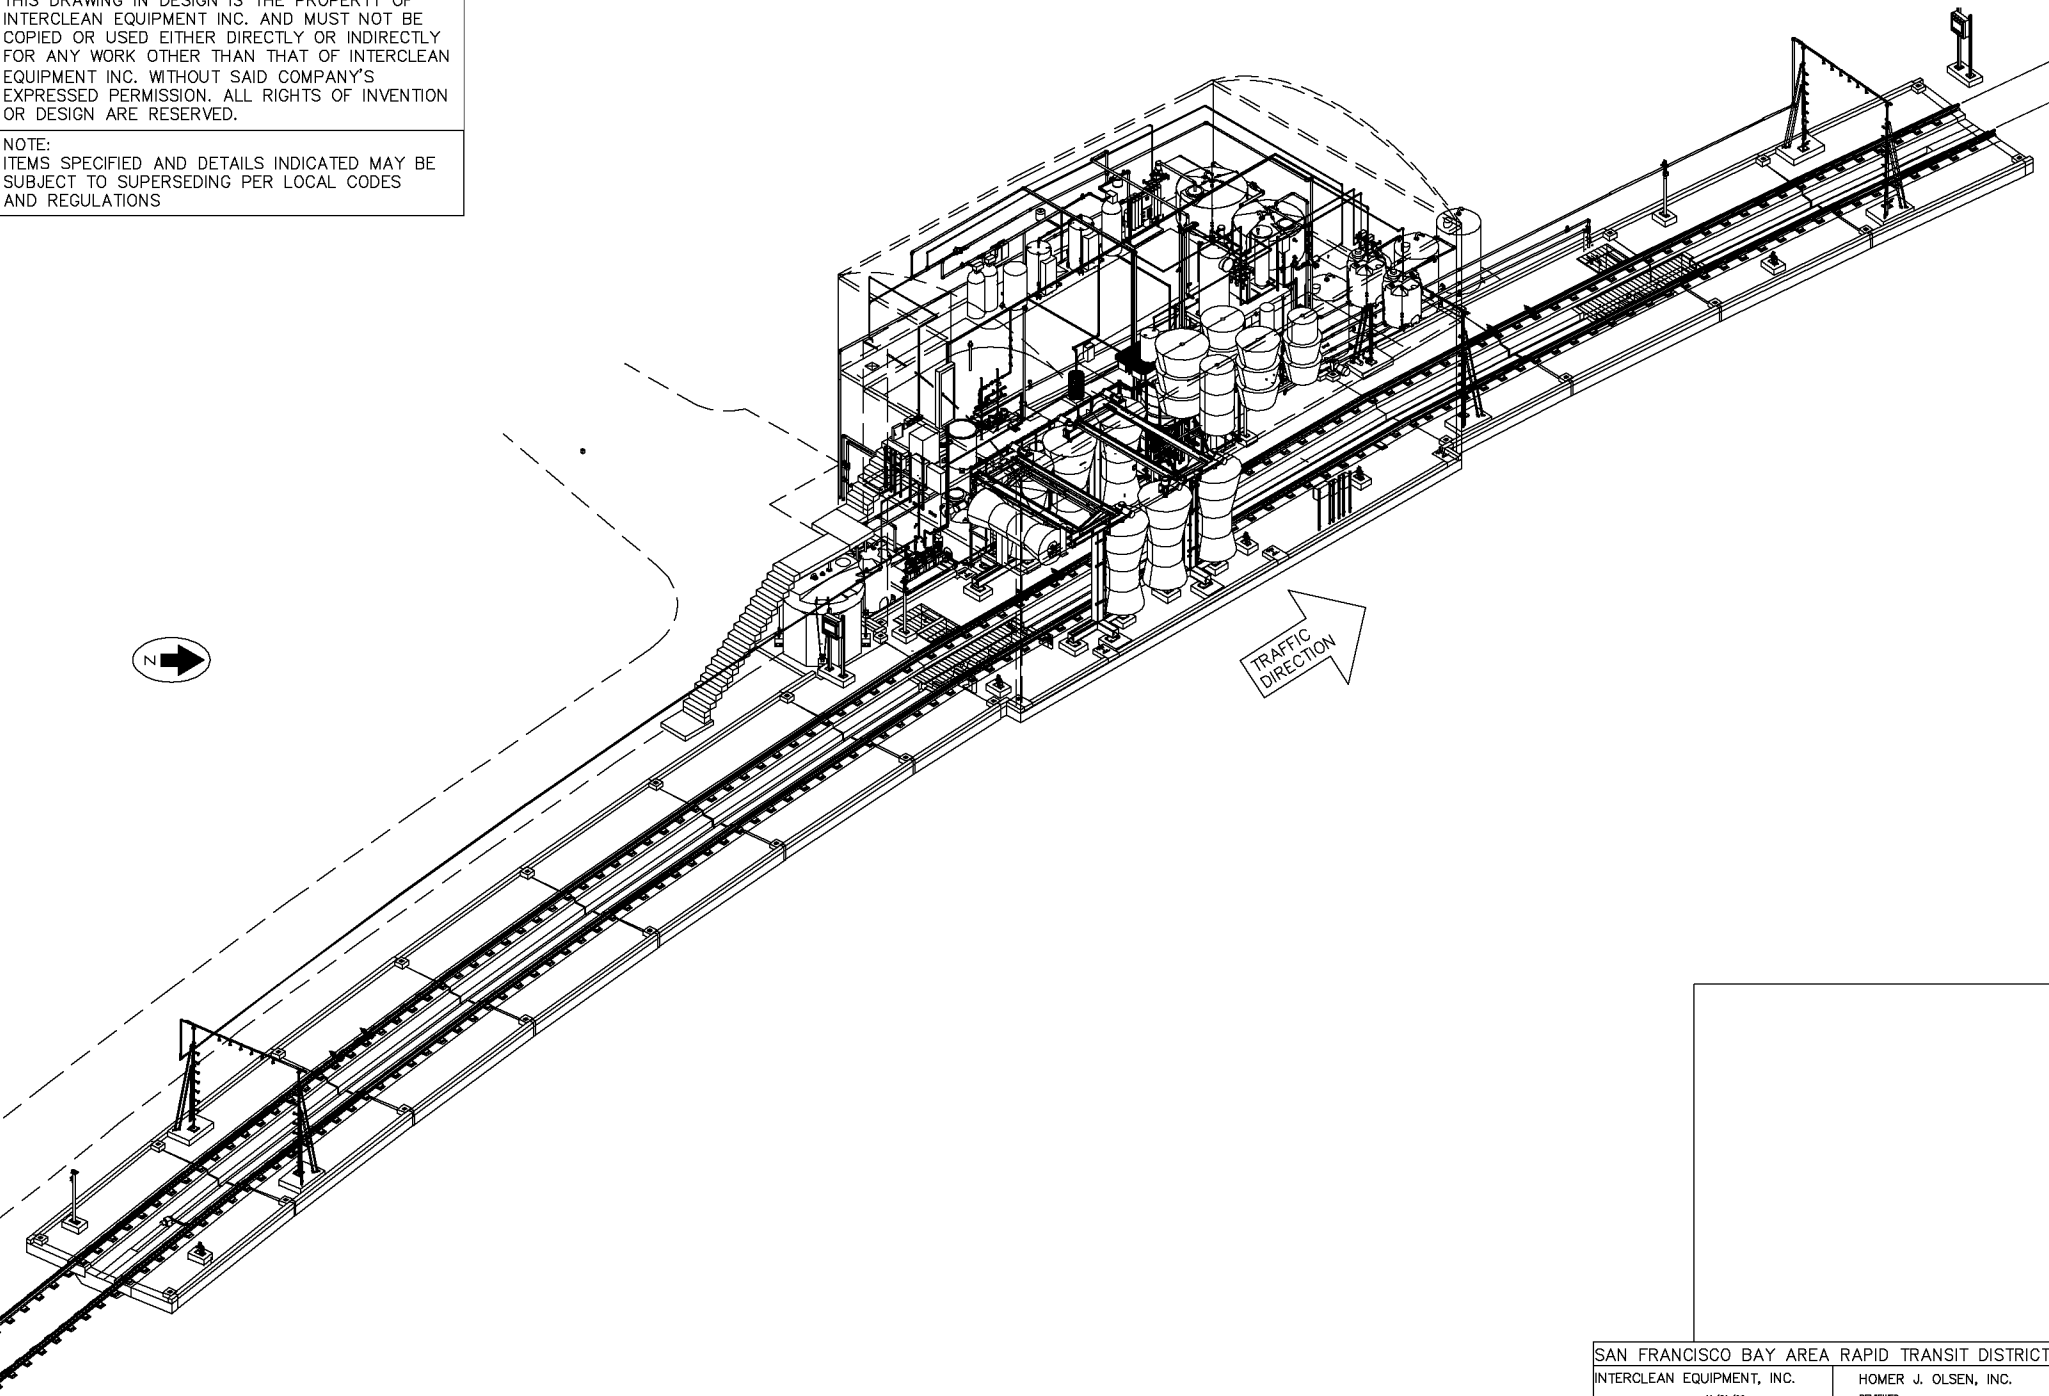

SAN FRANCISCO BAY AREA RAPID TRANSIT DISTRICT
INTERCLEAN EQUIPMENT, INC. HOMER J. OLSEN, INC.
SUBMITTED: 11/21/92 REVIEWED: _____
CONTRACT NUMBER: 12EP-110

| | | | | | |
|----|----------|---------------|----|----------|---------------|
| 5 | 11/22/02 | 5TH SUBMITTAL | 1 | 11/22/02 | 5TH SUBMITTAL |
| 4 | 11/21/02 | 4TH SUBMITTAL | 1 | 11/21/02 | 4TH SUBMITTAL |
| 3 | 06/26/02 | 3RD SUBMITTAL | 1 | 06/26/02 | 3RD SUBMITTAL |
| 2 | 04/19/02 | 2ND SUBMITTAL | 1 | 04/19/02 | 2ND SUBMITTAL |
| 1 | 02/06/02 | 1ST SUBMITTAL | 1 | 02/06/02 | 1ST SUBMITTAL |
| R. | DATE | DESCRIPTION | BY | APPR | |

InterClean Equipment, Inc.

DESIGN: DRAWN: SUSAN
CHECK: SUSAN
J.L. APPR: P.K.
SCALE: NO SCALE

BART-DALY YARD, COLMA, CA
TRAIN WASH SYSTEM
3-D VIEW


DATE: 10/16/01
PART NO: #LY00-057-01
WEIGHT: _____

C:\PROJECTS\USA\CalBART\BART-DalyYard\LAYOUT\LY00-057.dwg, 3D View, 11/22/02 03:10:33 PM, Susan, HPDL1055CM.p3

NOTE:
THIS DRAWING IN DESIGN IS THE PROPERTY OF INTERCLEAN EQUIPMENT INC. AND MUST NOT BE COPIED OR USED EITHER DIRECTLY OR INDIRECTLY FOR ANY WORK OTHER THAN THAT OF INTERCLEAN EQUIPMENT INC. WITHOUT SAID COMPANY'S EXPRESSED PERMISSION. ALL RIGHTS OF INVENTION OR DESIGN ARE RESERVED.

NOTE:
ITEMS SPECIFIED AND DETAILS INDICATED MAY BE SUBJECT TO SUPERSEDING PER LOCAL CODES AND REGULATIONS

NOTES:
1. CONTRACTOR SHALL PROVIDE, AT OWNERS EXPENSE, ANY AND ALL MATERIALS, EQUIPMENT, AND LABOR FOR A COMPLETE AND FULLY OPERATIONAL SYSTEM.
2. CONTRACTOR SHALL BE RESPONSIBLE FOR OBTAINING ANY AND ALL REQUIRED PERMITS, TESTING, AND INSPECTIONS IN ACCORDANCE WITH THE FLORIDA BUILDING CODES AND AUTHORITIES HAVING JURISDICTION.

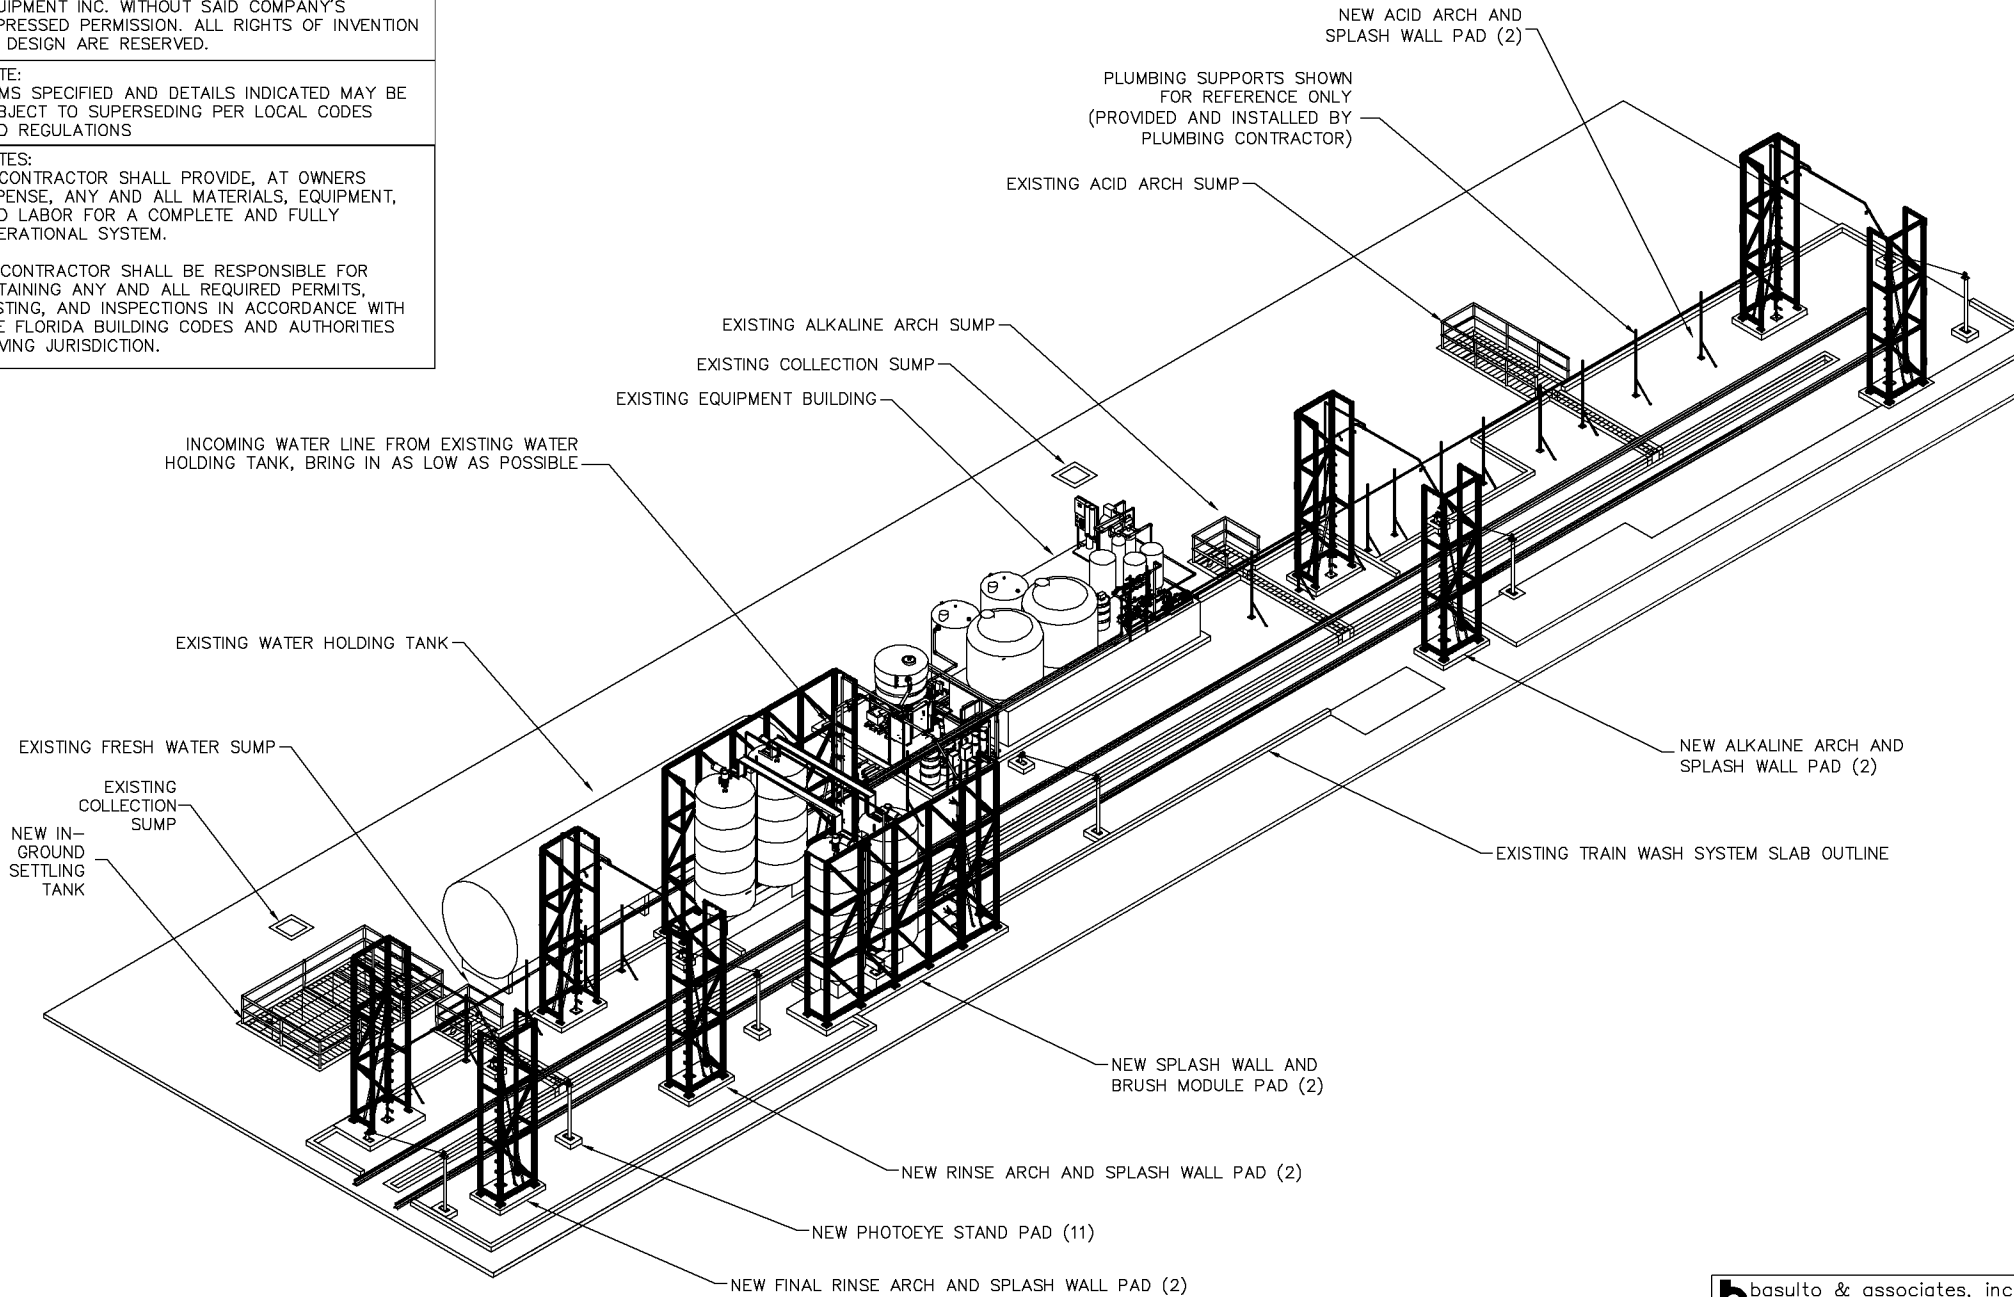

basulto & associates, inc.
consulting engineers
Mechanical/Electrical Reg. # EB0006722
Rene L. Basulto, P.E. #40868
480 West 83rd Street Hialeah, Florida 33014
Phone (305) 698-3888 Fax (305) 698-3888

| | | | |
|----------|--|----|------|
| 08/29/02 | UPDATE EQUIPMENT | JG | EH |
| 07/25/02 | REVISED AS NOTED | JG | PK |
| 03/29/02 | UPDATES NOTES & ADD LOGO | JG | PK |
| 02/25/02 | REVISED PER ERM DEFINING NEW AND OLD EQUIPMENT | JG | PK |
| DATE | DESCRIPTION | BY | APPR |


InterClean Equipment, Inc.

DESIGN: DRAWN: JASON
CHECK: JASON
SCALE: NO SCALE

AMTRAK, HIALEAH, FL
9400 NW 37TH AVENUE, HIALEAH, FL
3-D VIEW

DATE: 03/21/01
PART NO: #LY01-016-01
WEIGHT:

THE EQUIPMENT FOUNDATION LOADS FOR REF.

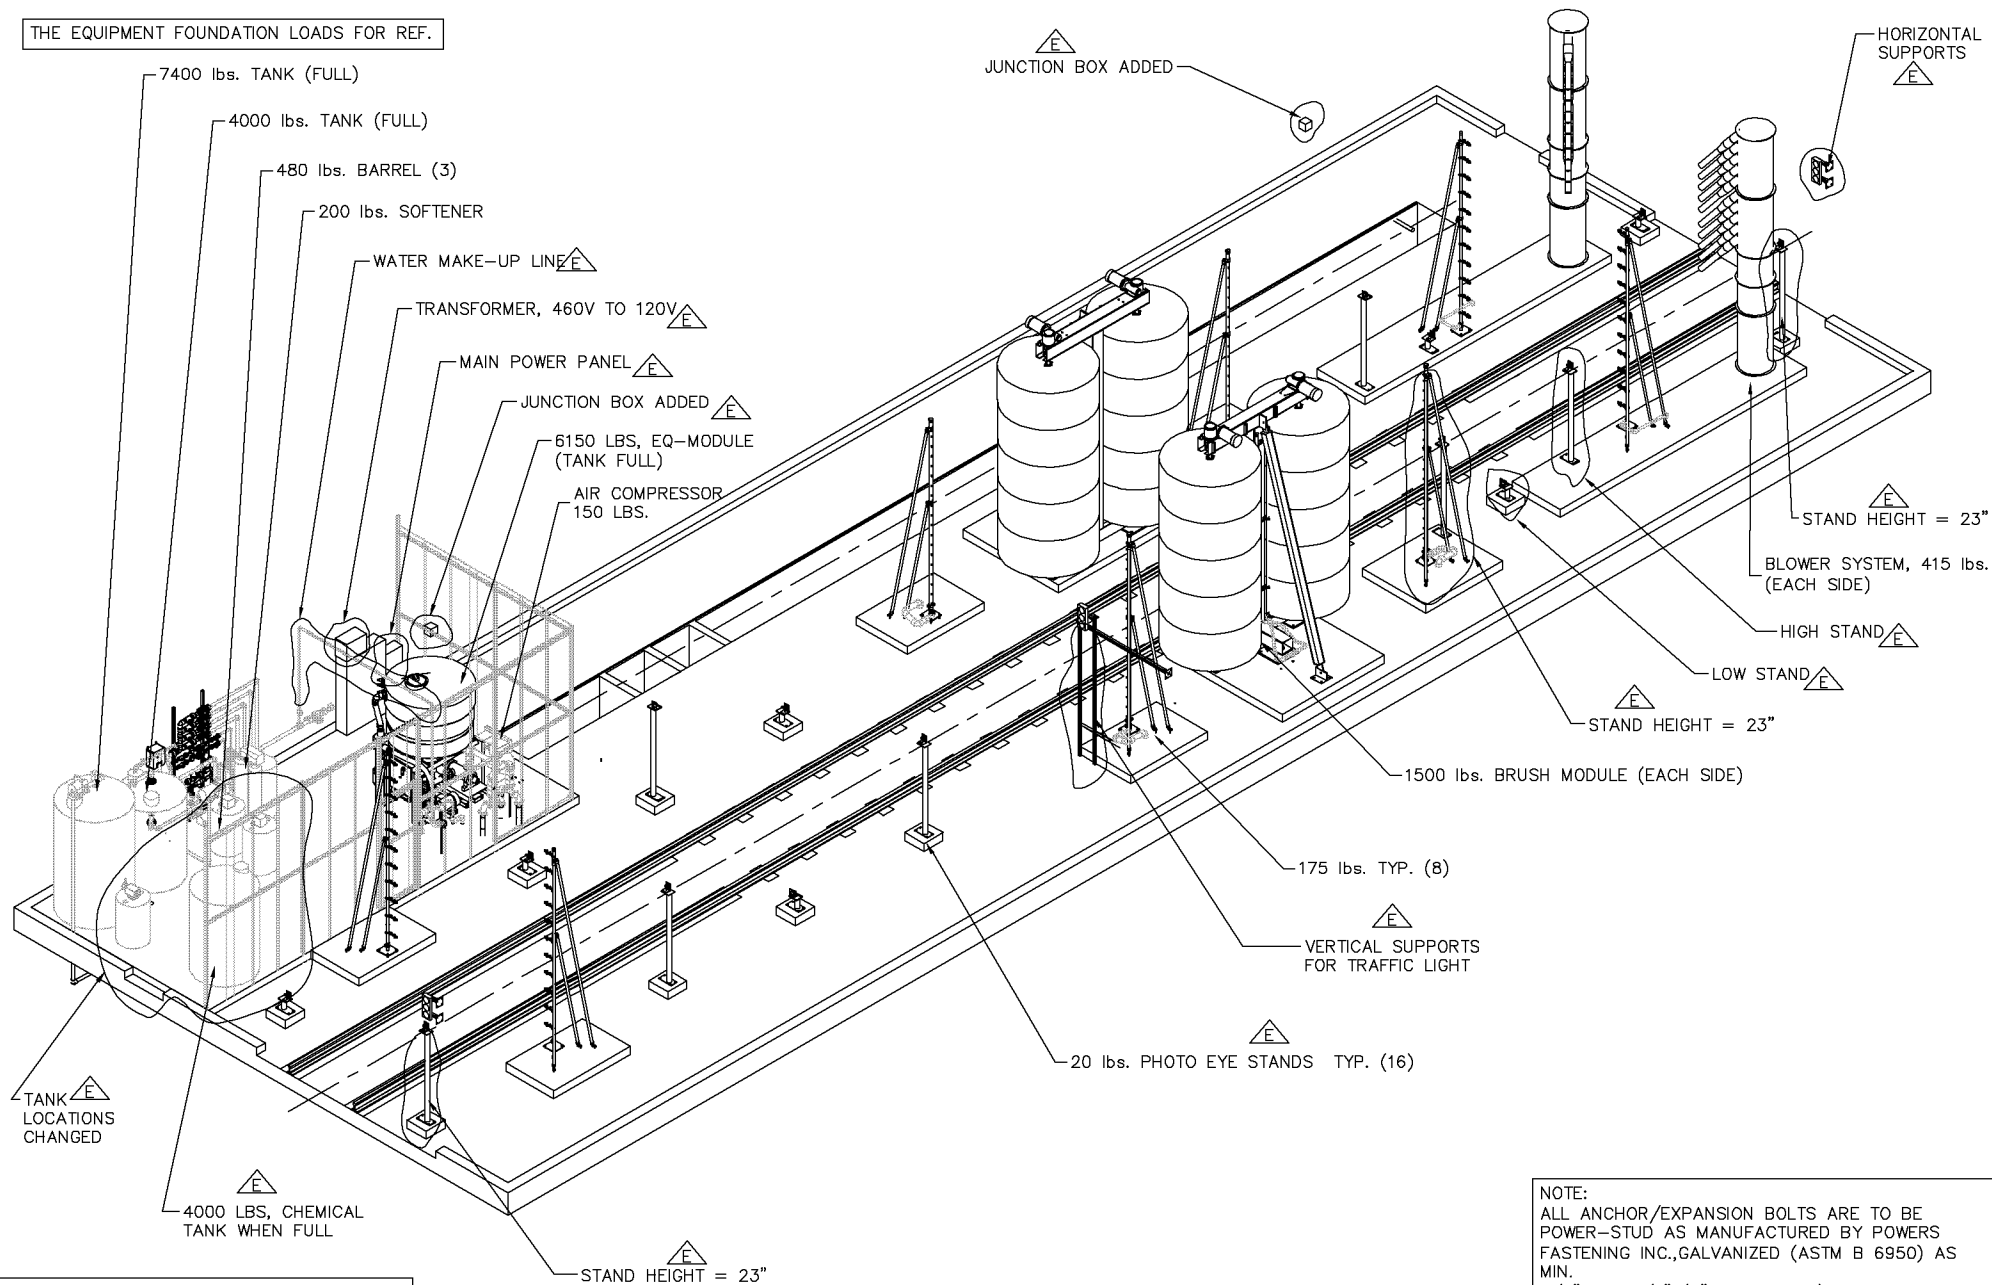

NOTE:
ALL ANCHOR/EXPANSION BOLTS ARE TO BE POWER-STUD AS MANUFACTURED BY POWERS FASTENING INC., GALVANIZED (ASTM B 6950) AS MIN.
3/4" x 4 3/4" (5" MIN. EMBED)
AND 1/2" x 3 3/4" (3" MIN. EMBED) EXPANSION ANCHOR BOLTS ARE USED TO SECURE THE EQUIPMENT TO THE CONCRETE


NOTE:
ITEMS SPECIFIED AND DETAILS INDICATED MAY BE SUBJECT TO SUPERSEDING PER LOCAL CODES AND REGULATIONS

NOTE:
THIS DRAWING IN DESIGN IS THE PROPERTY OF LWS EQUIPMENT INC. AND MUST NOT BE COPIED OR USED EITHER DIRECTLY OR INDIRECTLY FOR ANY WORK OTHER THAN THAT OF LWS EQUIPMENT INC. WITHOUT SAID COMPANY'S EXPRESSED PERMISSION. ALL RIGHTS OF INVENTION OR DESIGN ARE RESERVED.

| REV. | DATE | DESCRIPTION | APP. |
|------|-------|------------------|------|
| 1 | 10/02 | REVISED AS BUILT | J.L. |
| 2 | 5/00 | REVISED AS NOTED | P.K. |
| 3 | 1/99 | REVISED AS NOTED | P.K. |
| 4 | 1/99 | REVISED AS NOTED | P.K. |
| 5 | 8/99 | GENERAL REVISION | P.K. |

LWS, Inc.

| | | |
|----------------------|--|-------------------|
| DRAWN BY: B.H. | NJ TRANSIT, NEWARK CITY, BLOOMFIELD NJ SUBWAY WASH FACILITY 3-D VIEW | DATE 06/15/99 |
| CHECKED BY: P.K. | | DWG. L99025-01 |
| APPROVED BY: P.K. | | SCALE |

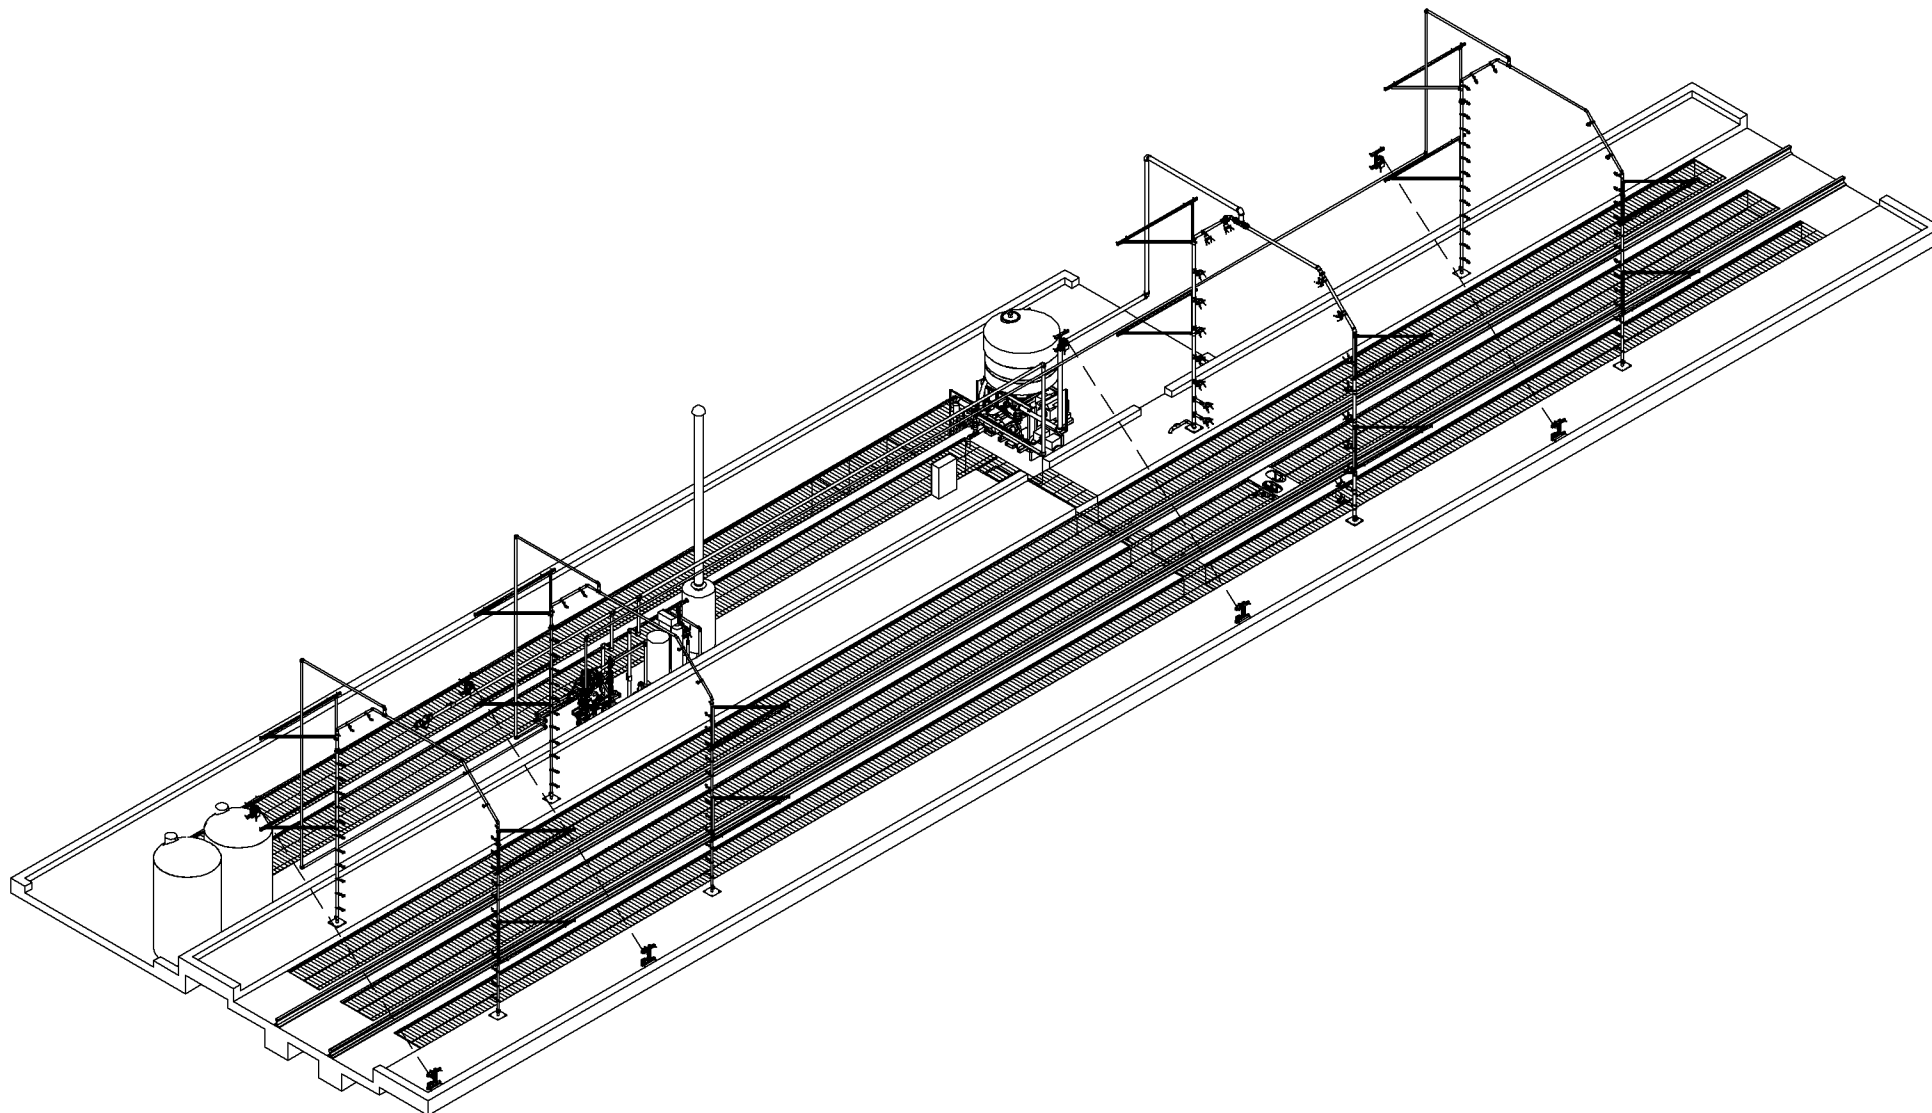

NOTE:
THIS DRAWING IN DESIGN IS THE PROPERTY OF INTERCLEAN EQUIPMENT INC. AND MUST NOT BE COPIED OR USED EITHER DIRECTLY OR INDIRECTLY FOR ANY WORK OTHER THAN THAT OF INTERCLEAN EQUIPMENT INC. WITHOUT SAID COMPANY'S EXPRESSED PERMISSION. ALL RIGHTS OF INVENTION OR DESIGN ARE RESERVED.

NOTE:
- PRELIMINARY DRAWING, FOR REFERENCE ONLY.
- NOT INTENDED FOR MANUFACTURING OR INSTALLATION.
- SUBMITTED CONFIDENTIALLY FOR CUSTOMER REVIEW ONLY.

NOTE:
ITEMS SPECIFIED AND DETAILS INDICATED MAY BE SUBJECT TO SUPERSEDING PER LOCAL CODES AND REGULATIONS

| REV. | DATE | DESCRIPTION | APP. |
|------|------|-------------|------|
| | | | |
| | | | |
| | | | |

InterClean Equipment, Inc.


DRAWN BY:
SUSAN
CHECKED BY:
P.K.
APPROVED BY:
P.K.

LOCOMOTIVE
WASH SYSTEM
3-D VIEW

DATE: 09/13/99
DWG: #L99047-01
SCALE:

NOTE:
THIS DRAWING IN DESIGN IS THE PROPERTY OF
INTERCLEAN EQUIPMENT INC. AND MUST NOT BE
COPIED OR USED EITHER DIRECTLY OR INDIRECTLY
FOR ANY WORK OTHER THAN THAT OF INTERCLEAN
EQUIPMENT INC. WITHOUT SAID COMPANY'S
EXPRESSED PERMISSION. ALL RIGHTS OF INVENTION
OR DESIGN ARE RESERVED.

NOTE:
ITEMS SPECIFIED AND DETAILS INDICATED MAY BE
SUBJECT TO SUPERSEDING PER LOCAL CODES
AND REGULATIONS

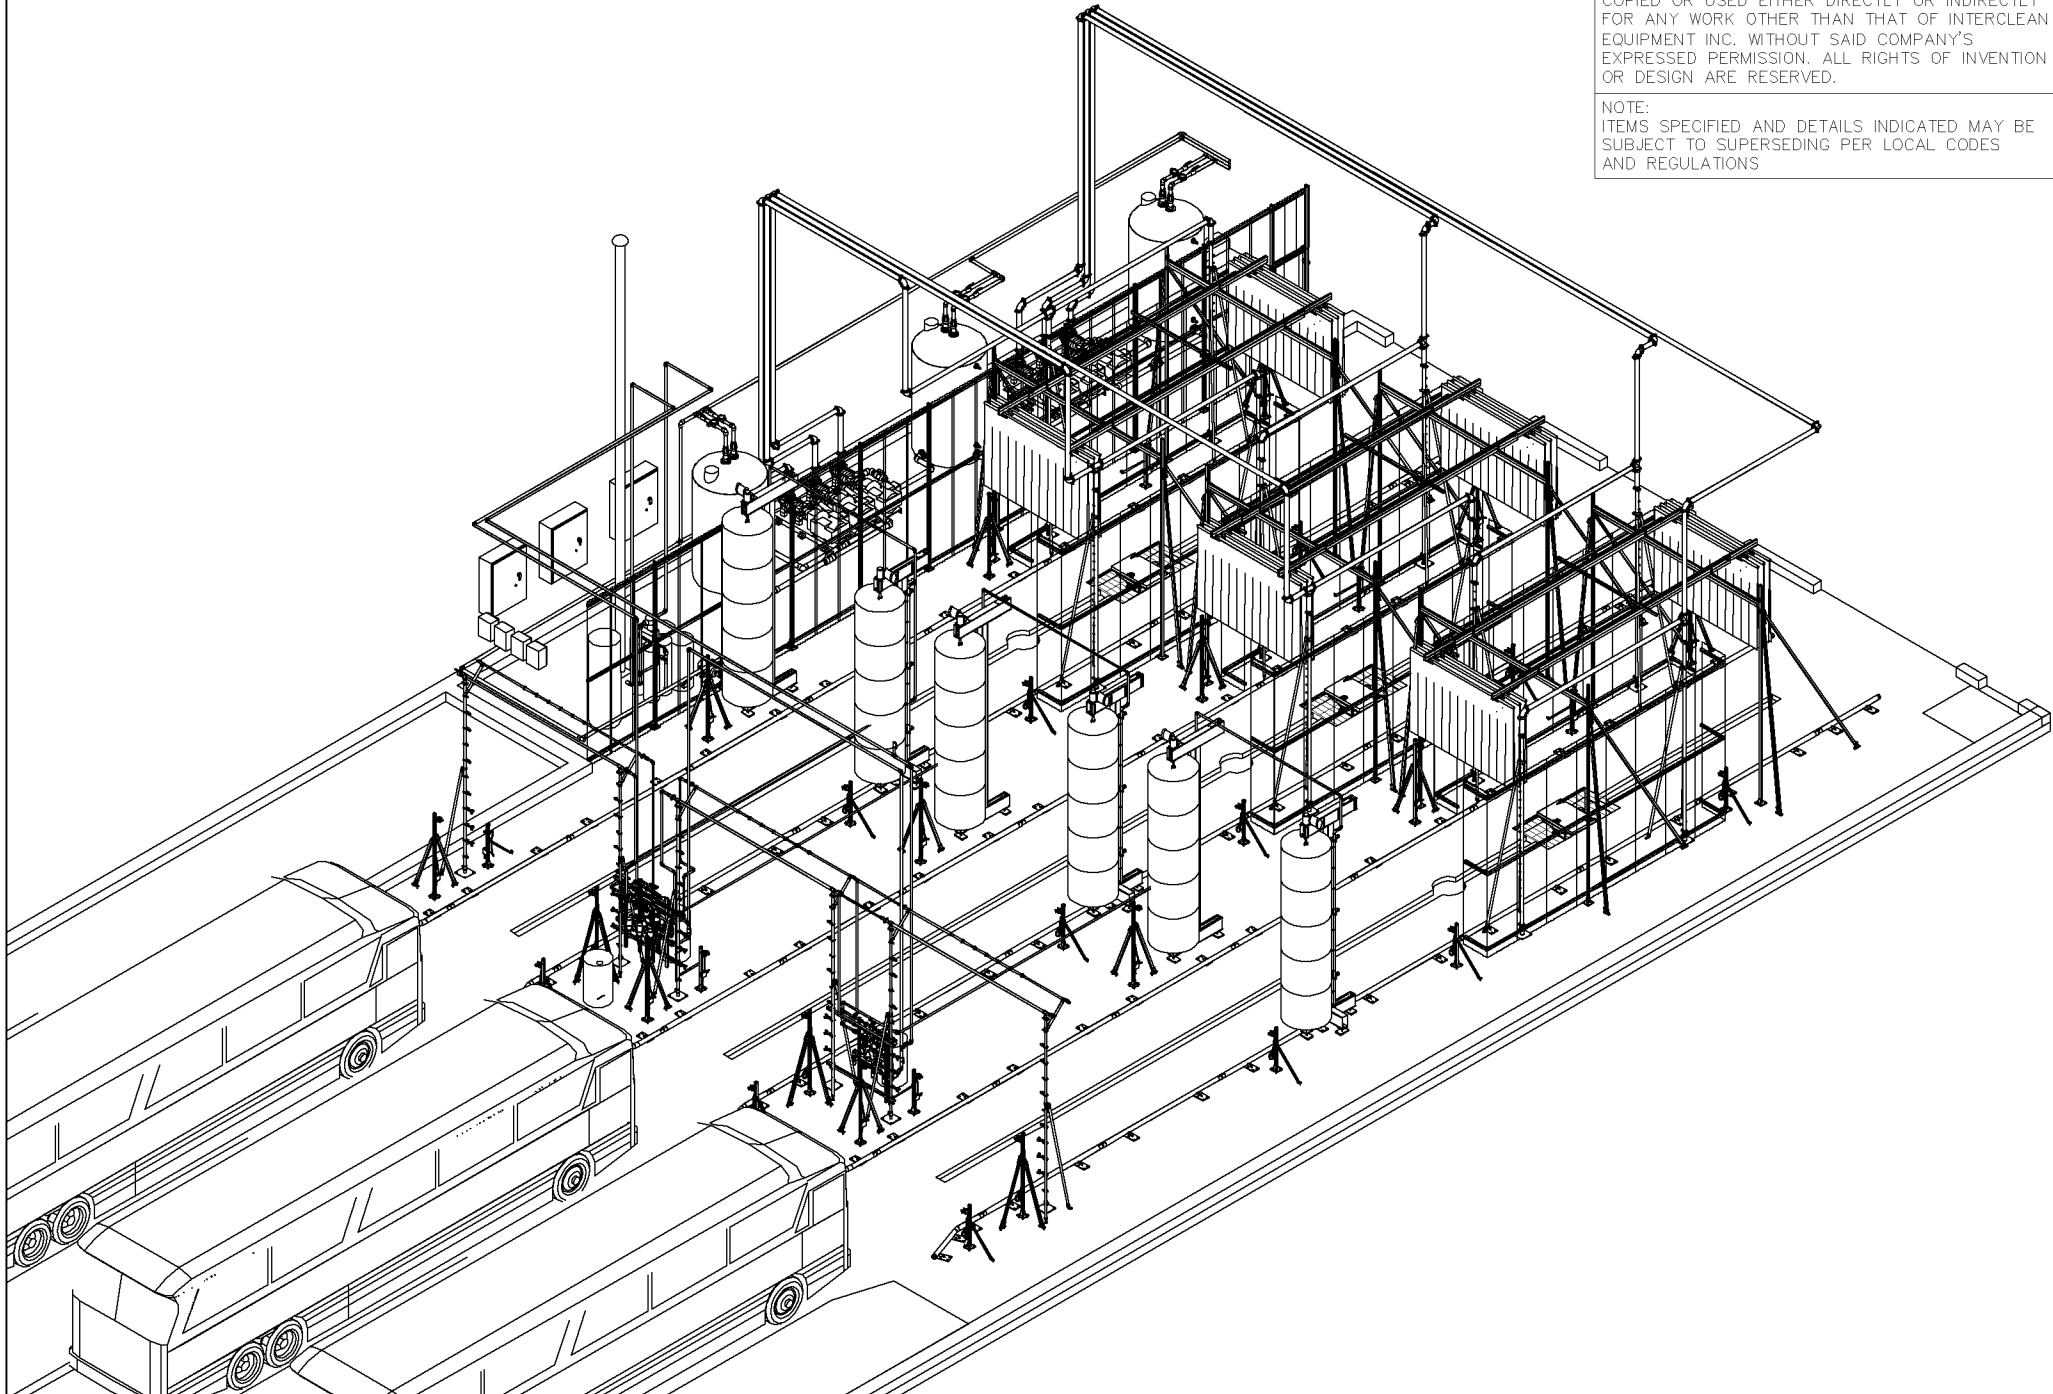


| | | | | | |
|----|------|-------------|----|------|-------------|
| BY | DATE | DESCRIPTION | BY | DATE | DESCRIPTION |
| | | | | | |
| | | | | | |
| | | | | | |
| | | | | | |

InterClean Equipment, Inc.

DESIGN: SUSAN
CHECK: SUSAN
J.L. P.K.
SCALE:
NO SCALE

MILWAUKEE COUNTY, FOND DU LAC, WI
BUS WASH SYSTEM
3-D VIEW

DATE: 02/21/00
PART NO:
#LY00-008-01
WEIGHT:

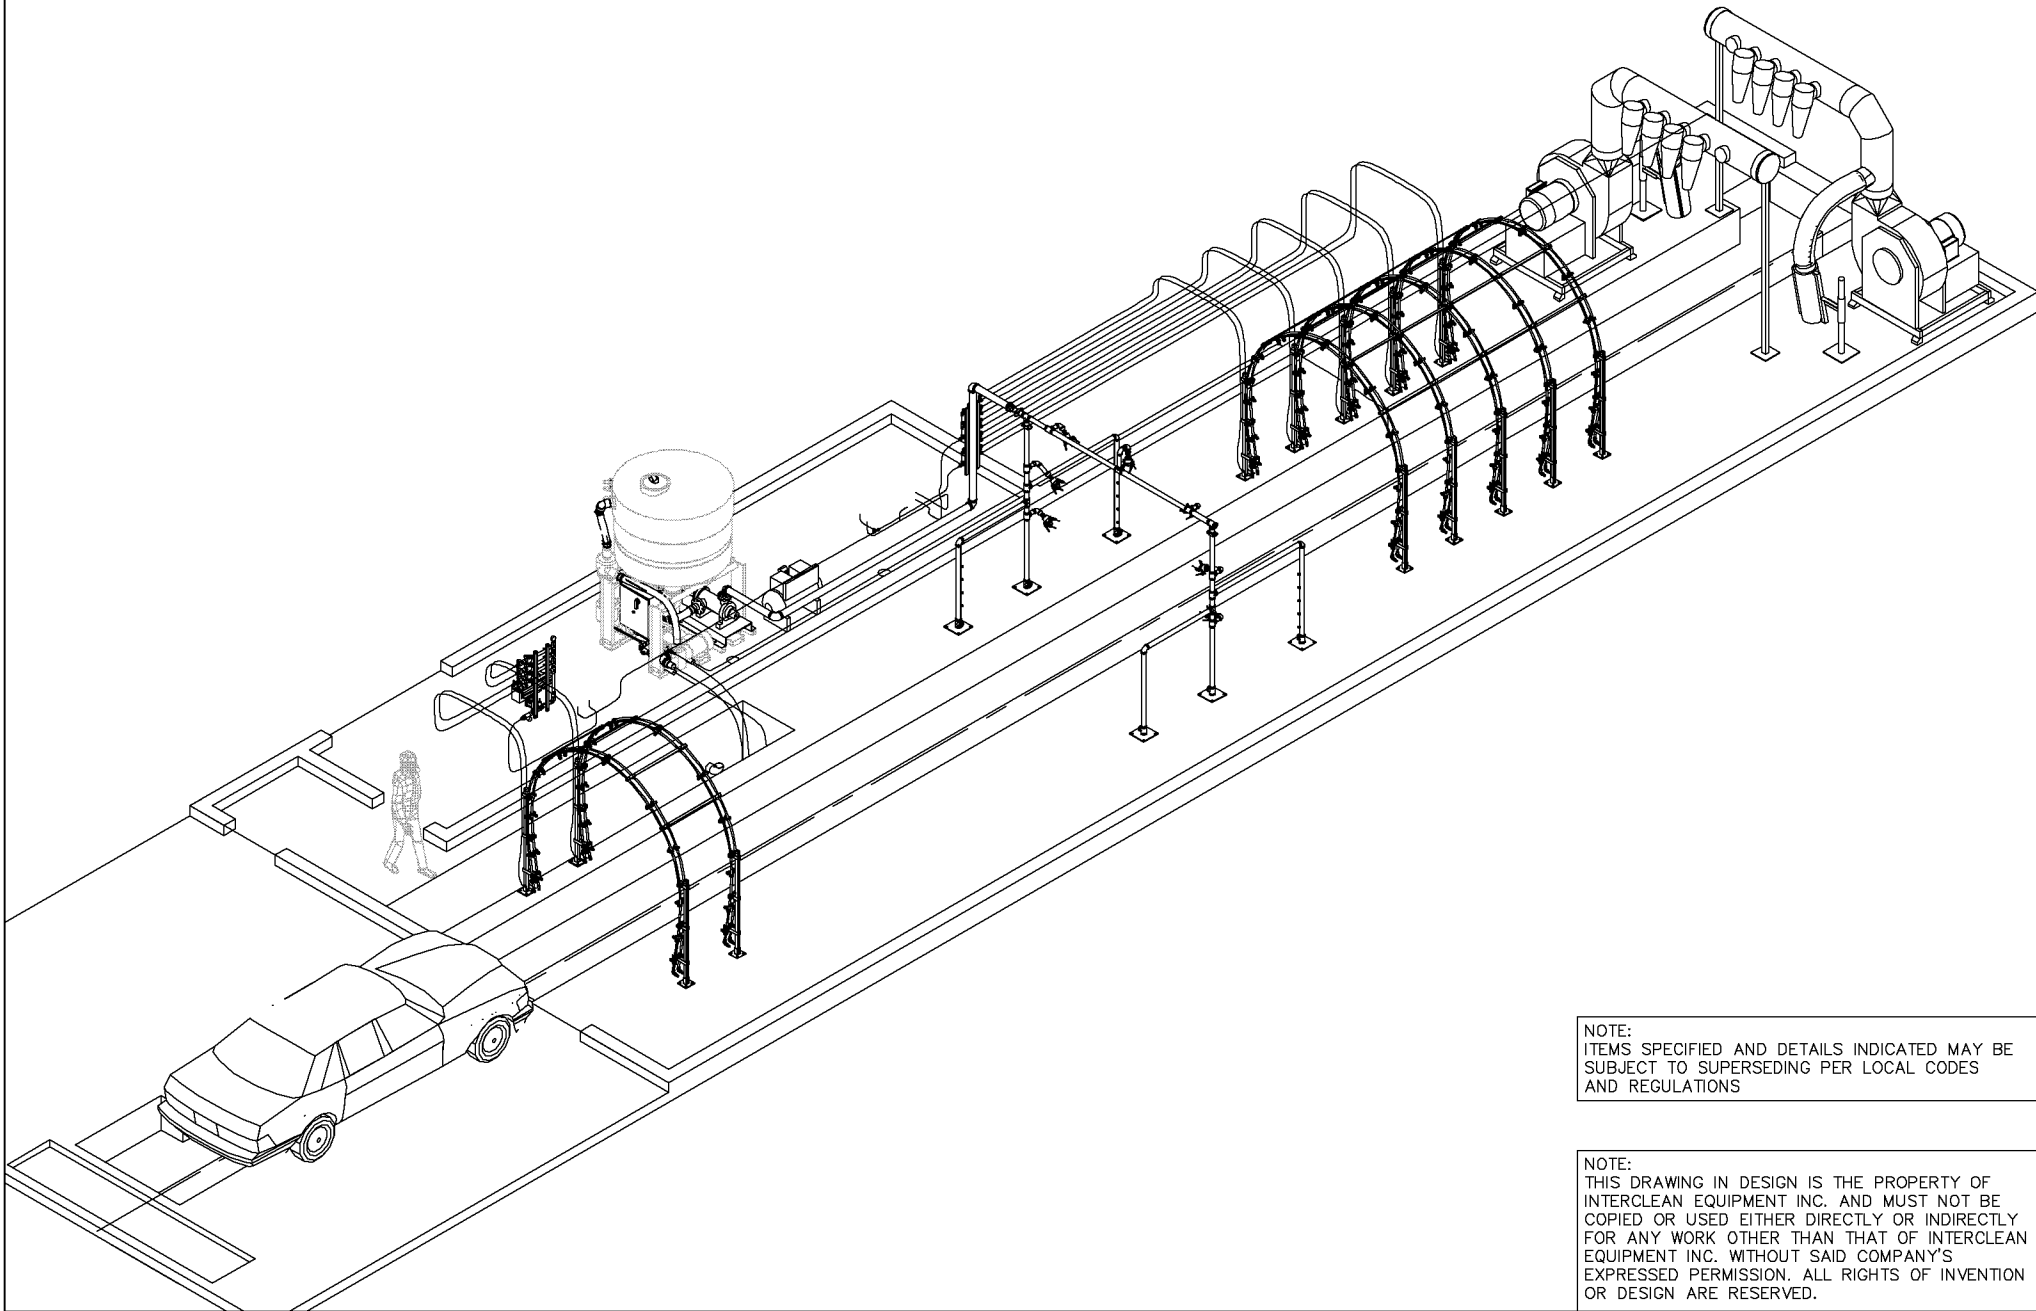

NOTE:
ITEMS SPECIFIED AND DETAILS INDICATED MAY BE
SUBJECT TO SUPERSEDING PER LOCAL CODES
AND REGULATIONS

NOTE:
THIS DRAWING IN DESIGN IS THE PROPERTY OF
INTERCLEAN EQUIPMENT INC. AND MUST NOT BE
COPIED OR USED EITHER DIRECTLY OR INDIRECTLY
FOR ANY WORK OTHER THAN THAT OF INTERCLEAN
EQUIPMENT INC. WITHOUT SAID COMPANY'S
EXPRESSED PERMISSION. ALL RIGHTS OF INVENTION
OR DESIGN ARE RESERVED.

InterClean Equipment, Inc.

DRAWN BY:
P.K.
CHECKED BY:

APPROVED BY:

PIPELINE OIL SALES, ANN ARBOR, MI
CAR WASH SYSTEM
3-D VIEW


DATE: 06/09/98
DWG: #L98021-01
SCALE:

| REV. | DATE | DESCRIPTION |
|------|----------|-------------------------|
| A | 06/09/98 | DRAWING UPDATED BY P.K. |

APP.

NOTE:
THIS DRAWING IN DESIGN IS THE PROPERTY OF
INTERCLEAN EQUIPMENT INC. AND MUST NOT BE
COPIED OR USED EITHER DIRECTLY OR INDIRECTLY
FOR ANY WORK OTHER THAN THAT OF INTERCLEAN
EQUIPMENT INC. WITHOUT SAID COMPANY'S
EXPRESSED PERMISSION. ALL RIGHTS OF INVENTION
OR DESIGN ARE RESERVED.

NOTE:
ITEMS SPECIFIED AND DETAILS INDICATED MAY BE
SUBJECT TO SUPERSEDING PER LOCAL CODES
AND REGULATIONS

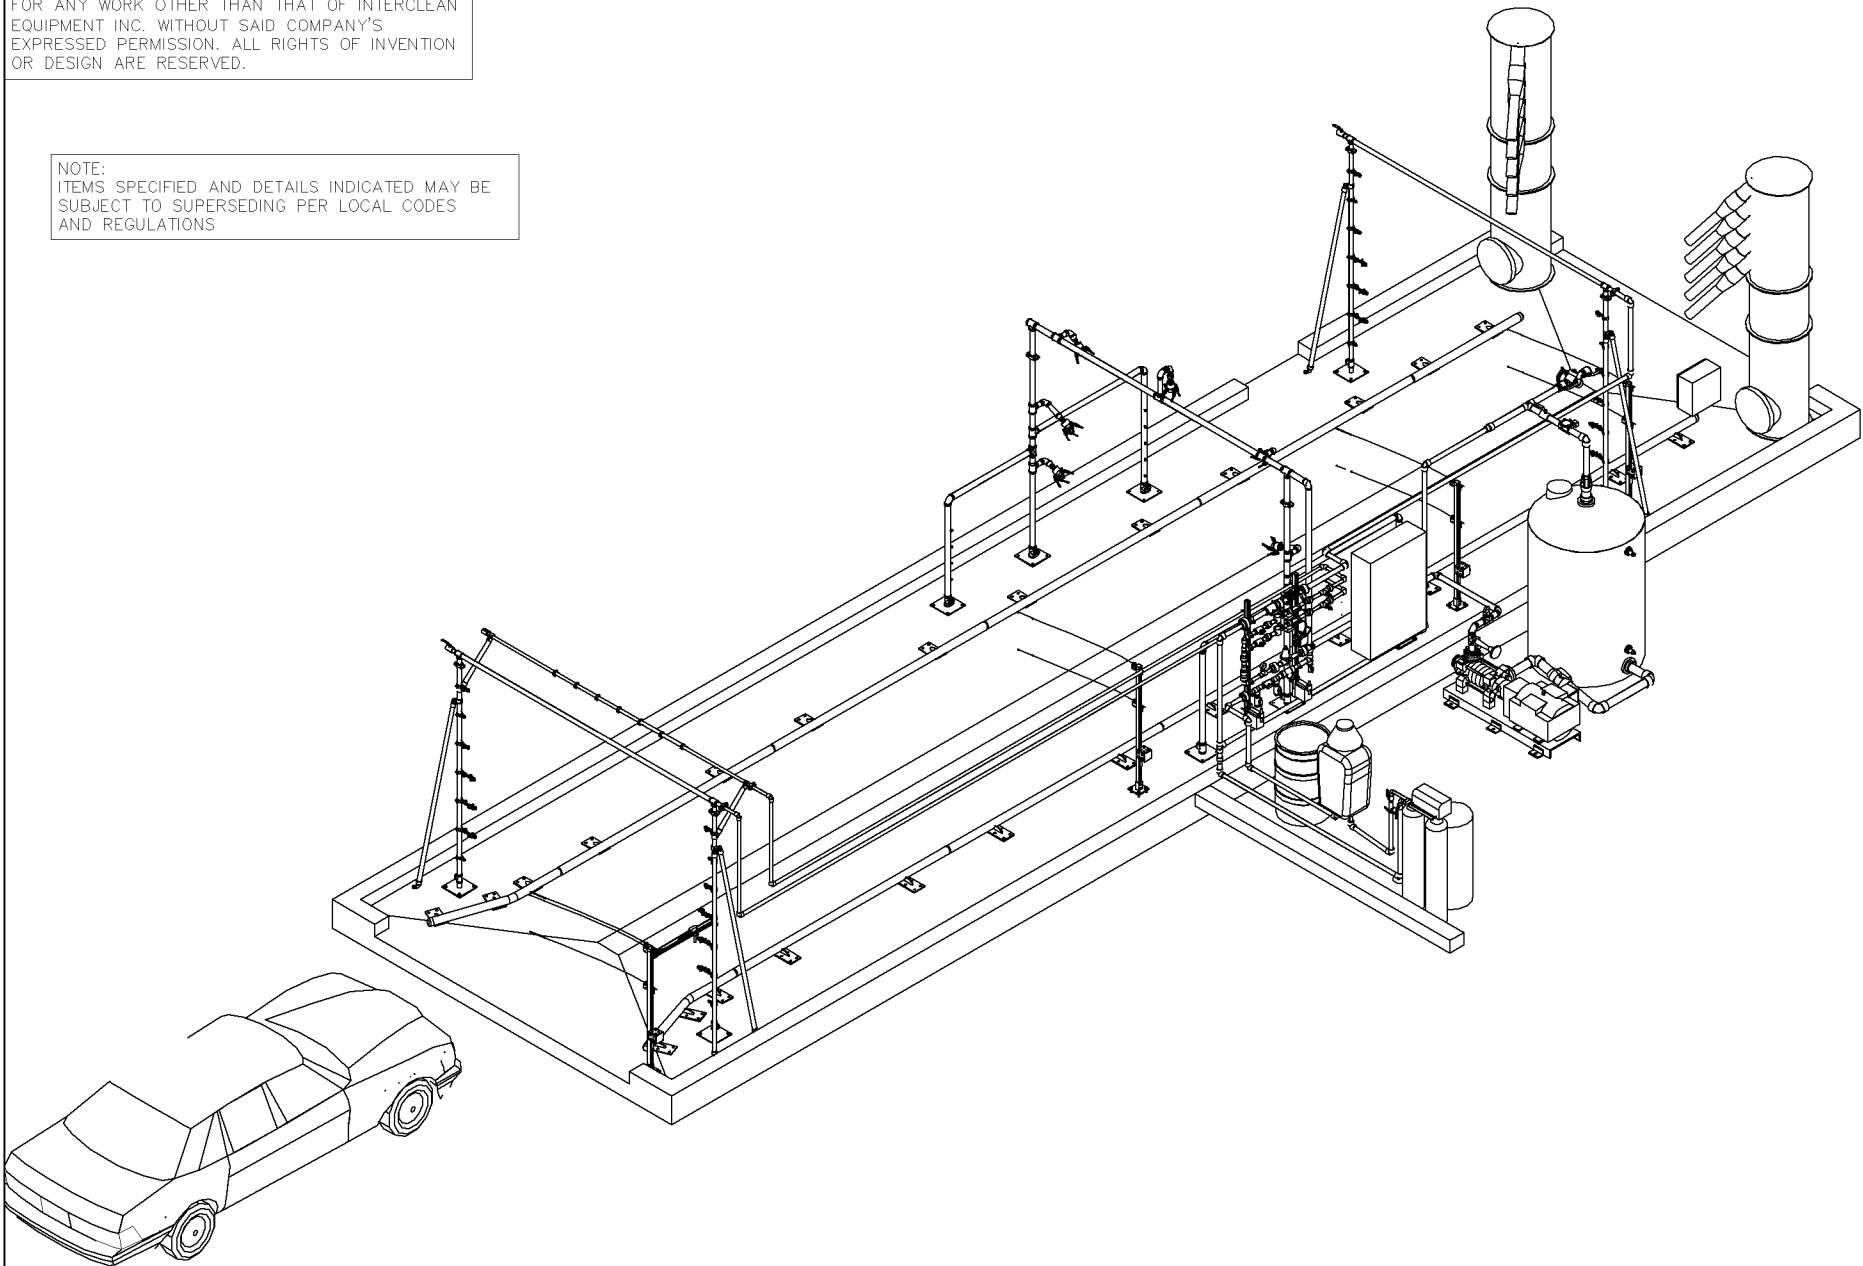

| | | | | |
|----|------|-------------|----|------|
| | | | | |
| | | | | |
| | | | | |
| | | | | |
| | | | | |
| R. | DATE | DESCRIPTION | BY | APPR |


InterClean Equipment, Inc.

| | |
|----------|--------|
| DESIGN: | DRAWN: |
| SUSAN | SUSAN |
| CHECK: | APPR: |
| J.L. | P.K. |
| SCALE: | |
| NO SCALE | |

U. OF MINNESOTA, MINNEAPOLIS, MN
CAR WASH SYSTEM
3-D VIEW

| | |
|----------|------------|
| DATE: | 03/14/00 |
| PART NO: | #L99021-01 |
| WEIGHT: | |

NOTE:
THIS DRAWING AND DESIGN IS THE PROPERTY OF
INTERCLEAN EQUIPMENT INC. AND MUST NOT BE
COPIED OR USED EITHER DIRECTLY OR INDIRECTLY
FOR ANY WORK OTHER THAN THAT OF INTERCLEAN
EQUIPMENT INC. WITHOUT SAID COMPANY'S
EXPRESSED PERMISSION. ALL RIGHTS OF INVENTION
OR DESIGN ARE RESERVED.

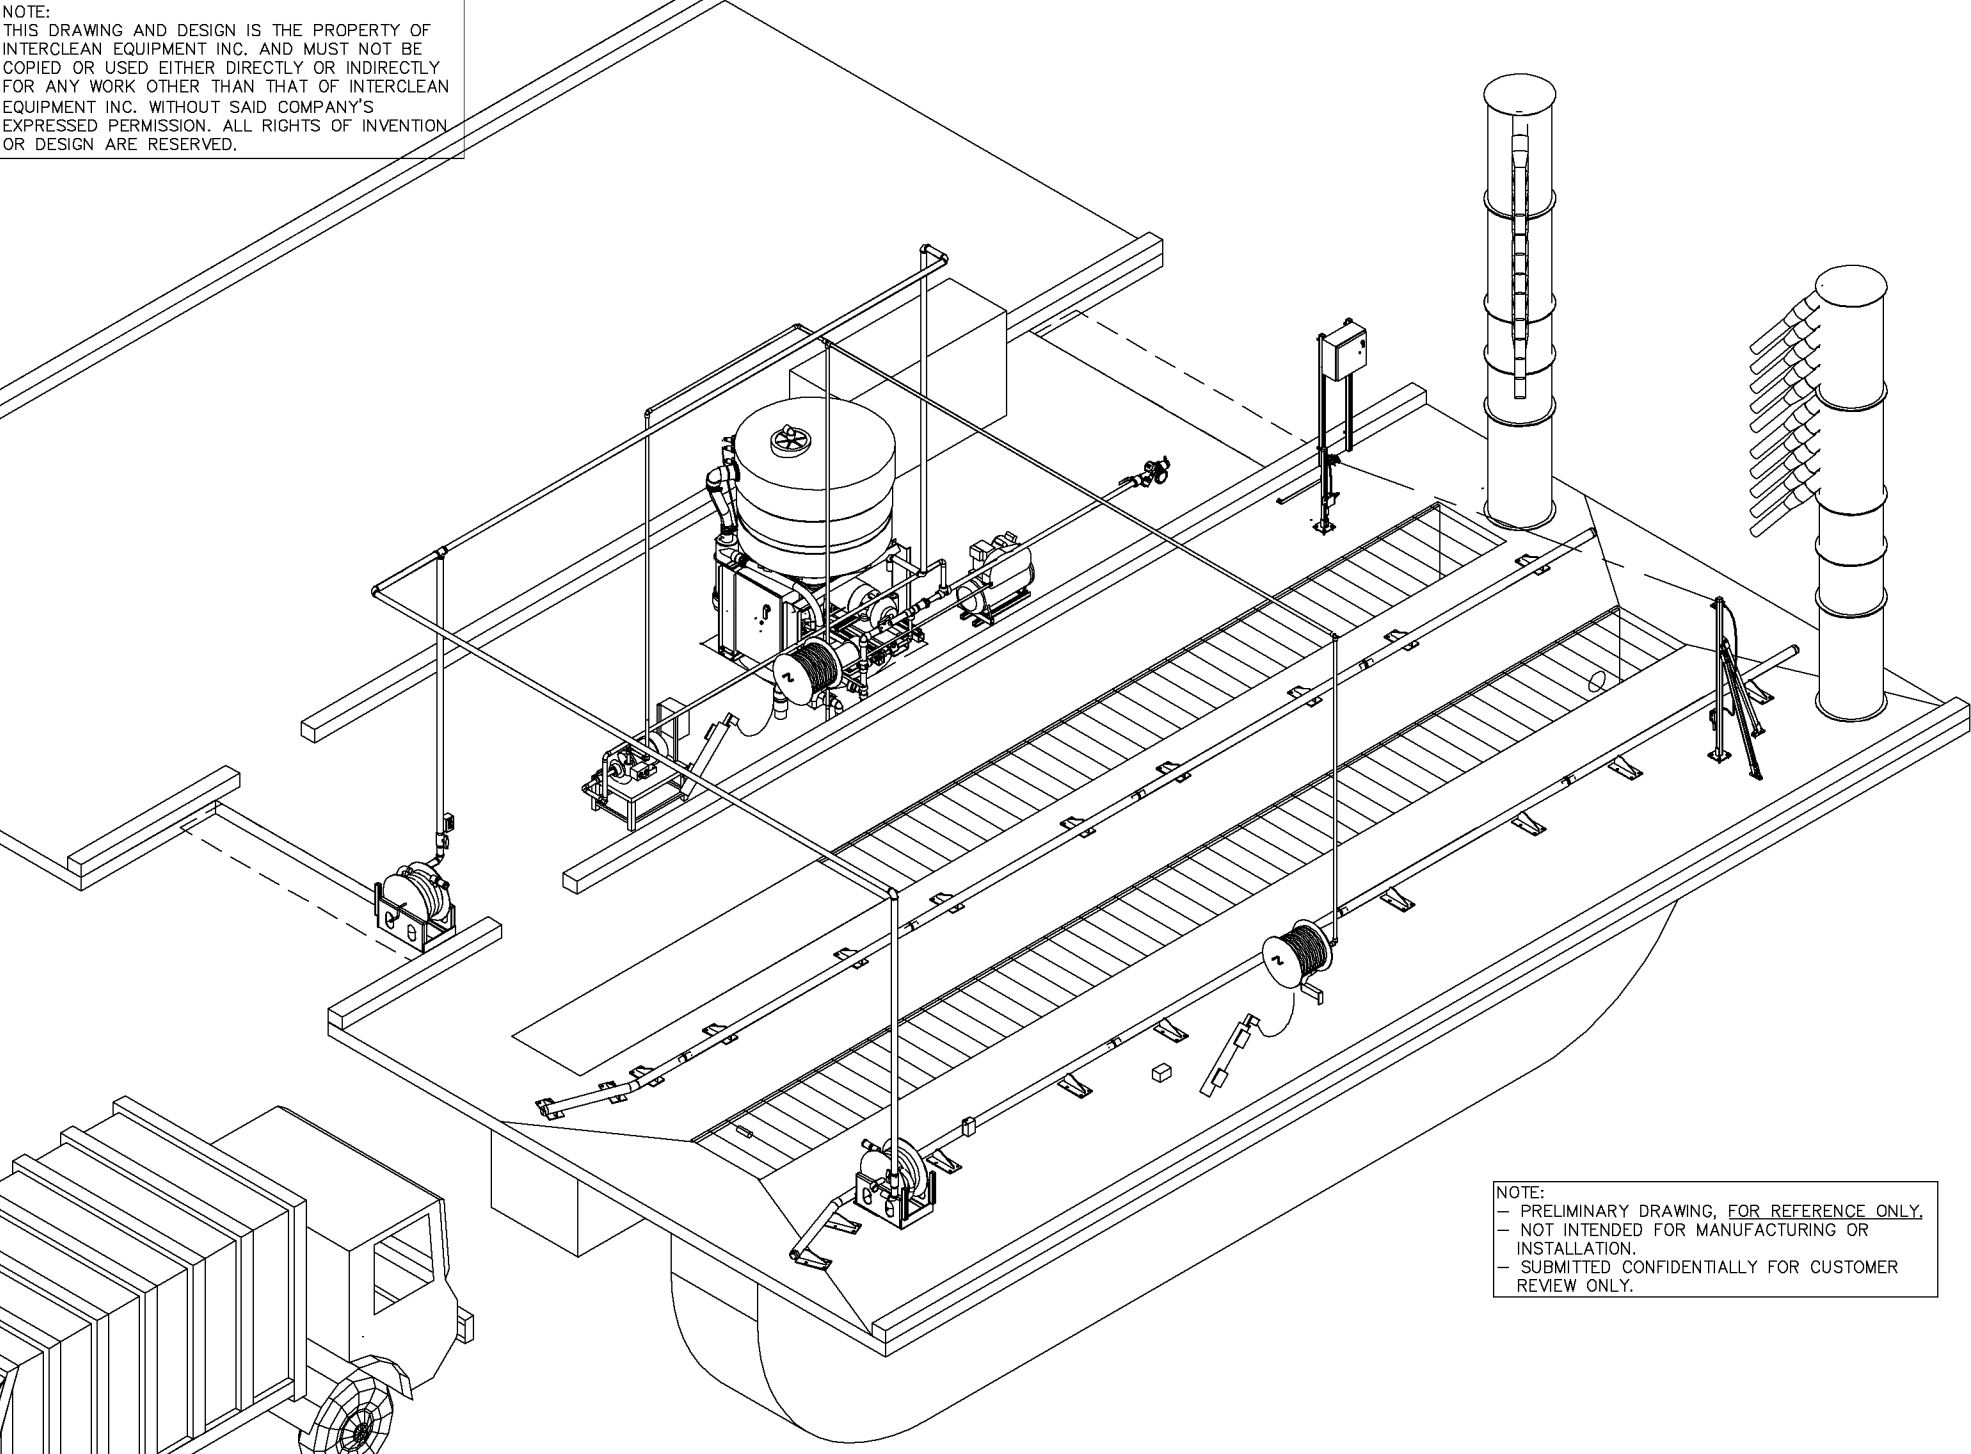

NOTE:
- PRELIMINARY DRAWING, FOR REFERENCE ONLY.
- NOT INTENDED FOR MANUFACTURING OR
INSTALLATION.
- SUBMITTED CONFIDENTIALLY FOR CUSTOMER
REVIEW ONLY.

| | | | | |
|---|---------|--|----|------|
| B | 8/13/03 | MOVED RECLAIM PIT 18" CLOSER TO SETTLING PIT | JG | |
| A | 8/11/03 | REVISED BOTH SETTLING AND WASHBAY PITS | JG | |
| R | DATE | DESCRIPTION | BY | APPR |

InterClean Equipment, Inc.

| | |
|----------------|----------|
| DESIGN: DRAWN: | SUSAN |
| CHECK: APPR: | SUSAN |
| SCALE: | #### |
| | NO SCALE |

IRVING, CITY OF, TX
MANUAL WASH SYSTEM
3-D VIEW

| | |
|----------|--------------|
| DATE: | 08/06/03 |
| PART NO: | LY03-050B-01 |
| WEIGHT: | |

C:\ECTS\USA\TX\IrvingCity_01\LY03-050B.dwg, 01_3D, 08/13/03 09:38:05 AM, Jason, HPD1105SCM.pcl3

Diagram illustrating the ice storage tank assembly. The tank is shown with a staircase leading to the top platform. A label points to the top platform area, indicating the location of the ice prevention system components.

ITEMS SPECIFIED AND DETAILS INDICATED MAY BE
SUBJECT TO SUPERSEDING PER LOCAL CODES
AND REGULATIONS

| | |
|----------|--------------|
| DATE: | 02/05/01 |
| PART NO: | #LY01-006-01 |
| WEIGHT: | |

| | | | | | |
|----|------|-------------|--|----|------|
| | | | | | |
| | | | | | |
| | | | | | |
| | | | | | |
| R. | DATE | DESCRIPTION | | BY | APPR |

ANTI-TURBULENT RECYCLE MODULE

The heart of the InterClean system is the patented anti-turbulent recycling and high pressure equipment module. The same module is used for all InterClean applications, from automated military tank washing to manual hand gun applications.

Each module is capable of producing up to 300 GPM recycled water continuously. The system is designed to recycle and aerate the wash water automatically, without changing filters or manual supervision.

The InterClean module facilitates the inexpensive and reliable use of high volumes of recycled wash water. The system is capable of operating under the most demanding vehicle wash conditions such as recycling water used to wash garbage trucks. The system uses no chemicals or additives and is totally environmentally sound.

By using this effective yet inexpensive recycling system, InterClean Equipment is able to employ the full force of huge volumes of pressurized wash water, which create a cleaning impact that is simply not possible with other automatic vehicle washing systems.

To achieve recycled water volumes in excess of 300 gpm (1,250 l/m), multiple modules can be utilized in parallel. The 1200 gpm (5000 l/m), necessary in washing military tanks, is achieved by the use of four parallel InterClean modules.

The module is pre-wired, pre-plumbed and mounted on a skid. The overall dimensions of the unit are such that it can be shipped in standard road trailers, or in high cube 40 feet ocean freight containers.

The system has its own electric panel, which includes a slave PLC that controls all system internal functions, such as liquid level monitoring and adjustments. The system allows modem hook-up for remote control and trouble shooting.



Dimensions: 60" (150 cm) wide, 60" (150 cm) long, 102" (260 cm) high

Recycling capacity: 300 gpm (1250 l/m) continuously

High pressure capacity: 50 - 300 gpm (200-1250 l/m) continuously

InterClean Equipment, Inc.

3918 Varsity Drive

Ann Arbor, MI 48108

Phone: 734-975-2967 or 800-468-3725 (USA and Canada)

Fax: 734-975-1646

E-mail: sales@mail.interclean.com

or techsupport@mail.interclean.com

Website address: www.interclean.com